

Promoted by

ABI Associazione
Bancaria
Italiana

SALONE 2026 **EXHIBITORS' MANUAL**



MILAN, ALLIANZ MICO SOUTH WING

24, 25, 26 NOVEMBER 2026

salonedepagamenti.com

#salonepagamenti

#payvolution

#agoràdelfuturo

Organized by

ABISERVIZI 

Media Partner

BANCAFORTE
innovation key



CONTENTS

p.	3	Deadline Summary
p.	5	General rules to be observed
p.	7	Fiera Milano Congressi Exhibitor Services
p.	9	Catering
p.	10	Pre-Outfitted Spaces
p.	38	Customised Elements Included for Pre-Outfitted Spaces
p.	39	Extra Customised Elements
p.	60	Bare Areas



DEADLINE SUMMARY

DESCRIPTION	DEADLINE
For Bare Space: send customised project and related compiled documentation to sdp2026@fieramilanocongressi.it with carbon copy to partner@salonedepagamenti.com	16 October 2026
For Pre-Outfitted Stand: confirmation of structural modifications (1) and confirmation of the colour of carpeting and armchairs (if included in the surface area)	2 November 2026
Requests for additional services* on the Fiera Milano Congressi Exhibitor Services portal * see specifications on the Allianz MiCo portal	16 October 2026
Requests for catering services from Fiera Milano Congressi Compass Group	6 November 2026
Requests for external catering services Identità Golose Milano – Manicaretti – Pazzesco	6 November 2026

(1) Any modification to the structure of the pre-outfitted stand that implies the redesigning of the latter (with the relative drawing up of a new project sheet, static approval and management of the outfitter's supply) will have a project cost of 950 Euro excluding VAT, plus the relative cost for the new structure requested.



LIST PRICE VALIDITY AND INCREASES

Below is the specification of the validity and increases of Allianz MiCo list prices with regard to requests for stand customisation and/or requests for equipment hire.

DESCRIPTION

Requests for additional services* on the Fiera Milano Congressi Exhibitor Services portal

* see specifications on the above-mentioned portal:

DEADLINE

Orders sent by **8 November**: list price

from **9 to 20 November**:
30% surcharge

from **21 November**:
50% surcharge

Cancellation request deadlines:

for requests **received by**
6 November: full refund

for requests **received after**
6 november: no refund given



GENERAL RULES TO BE OBSERVED

FOR BARE SPACES

In the case of walls adjoining pre-fitted stands or bare floor spaces with a lower height, it is

MANDATORY

to finish the external side of the wall to a professional standard.

Furthermore, this wall must not be used for advertising purposes or for displaying/promoting the brand in any way.

Should the wall not be finished to a professional standard, the cost of any necessary adjustments will be charged to the partner



GENERAL RULES TO BE OBSERVED

For all Partners:

- It is compulsory to activate an adequate insurance policy covering all risks linked to the transport of the exhibited goods to the trade fair district and their permanence there.
- We recall that you can consult the floor plan to see the position of the fixed elements (e.g. columns, pillars, safety devices) of Allianz MiCo, which in some cases must necessarily be incorporated in the stand designs.

Moreover:

- It will be strictly forbidden to drill or hammer nails into walls, ceilings and nonetheless any surface of the exhibition area and of the pre-outfitted stands.
- It will be strictly forbidden to use adhesive tape with high adhesion power.
- Is it possible to organize catering's services or aperitif inside the single exhibitor booths, starting from 5.00 p.m. on each day of event
- It will be compulsory to use systems for diffusing sound to the stands that comply with specific noise levels, up to the closure of the sessions in the single rooms.



Fiera Milano Congressi EXHIBITOR SERVICES

The Fiera Milano Congressi Exhibitor Services portal <https://es.fieramilanocongressi.it/> is active, username and password will be transmitted by Fiera Milano Congressi to the Partner via e-mail to the reference person for access to the reserved area of the website.

When accessing the website the first time, the user must enter the administrative data required for invoicing the requested services subject to charge through the portal. We kindly ask you to fill in all mandatory fields.

MANDATORY ACTIVITIES

ASSEMBLY AND DISMANTLING PASS valid for access to all loading and unloading activities for the outfitting phase.

It is compulsory to provide the number plates of vehicles accessing the trade fair district and the names of all staff members who will access the site during the assembly and dismantling days, as specified in the circular letter downloadable from the portal.

Download and acknowledgement of the ASSEMBLY AND DISMANTLING CIRCULAR LETTERS with all the times and schedules for accessing the trade fair district.



Fiera Milano Congressi **EXHIBITOR SERVICES**

OPTIONAL SERVICES SUBJECT TO CHARGE

The Fiera Milano Congressi Exhibitor Services portal can be used to request the following additional services:

- Hiring of **AUDIO/VIDEO** equipment
- Wired or **Wi-Fi INTERNET** connection
- **Extra kW**, plants and electrical equipment (downlights, trailing multi-sockets, etc.)
- Flag **HANGING** service
- **STAFF** (hostesses, etc.)
- **CATERING** services
- **EXTRA** outfitting supplies (e.g. plants, pots, furnishings, etc.)



CATERING AND RESTAURANT RESERVATIONS

The CATERING service of FIERA MILANO CONGRESSI - COMPASS GROUP can be contacted through the Exhibitor Services portal or at the following e-mail address and number exhibitor.mico@compass-group.it / all.catering.mico@compass-group.it – Tel. +39 335 1264570, for requesting quotations.

RESTAURANT RESERVATIONS

For information and restaurant's reservations you refer to exhibitor.mico@compass-group.it

EXTERNAL CATERING

If you choose to use an external catering service, Fiera Milano requires you to purchase a **catering pass** from Exhibitor Services, which **costs €50.00 per day**. You must also complete the appointment letter, indemnity waiver and access pass request form. All the required documentation is available in the 'Useful Documents' section of the portal.

For external catering services, you can either use your preferred provider or contact:

>> **Identità Golose Milano**

Andrea Polini

email: info@identitagolosemilano.it
eventi@identitagolosemilano.it

>> **Manicaretti**

Cinzia Venditti

email: cinzia.venditti@manicaretti.eu

>> **Pazzesco**

Marta Melgrati

email: marta@pazzescofood.it



Promoted by

ABI Associazione
Bancaria
Italiana

SALONE 2026 **PRE-OUTFITTED SPACES**

Organized by

ABISERVIZI 

Media Partner

BANCAFORTE
innovation key



MILAN, ALLIANZ MICO SOUTH WING

24, 25, 26 NOVEMBER 2026

salonedepagamenti.com

#salonepagamenti

#payvolution

#agoràdelfuturo



STAND | 6 m²

With storage area



Corner stand with storage area




Without storage area




The BANCAFORTE logo on the front desk panel shown above is purely for example purposes. Your company logo will be used in the actual version. The base colours of the walls of the pre-outfitted stand are pearl grey and anthracite grey.

N.B.: as a benefit included in the Pre-Outfitted Stand it is possible to send your personalised graphic execution file for the front desk, to be used in place of the graphic panel shown in the adjacent image.


STAND | 6 m²

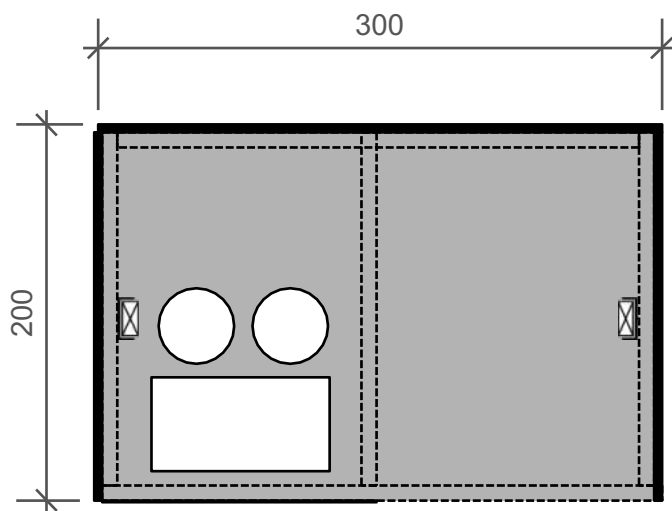

Stand without storage area

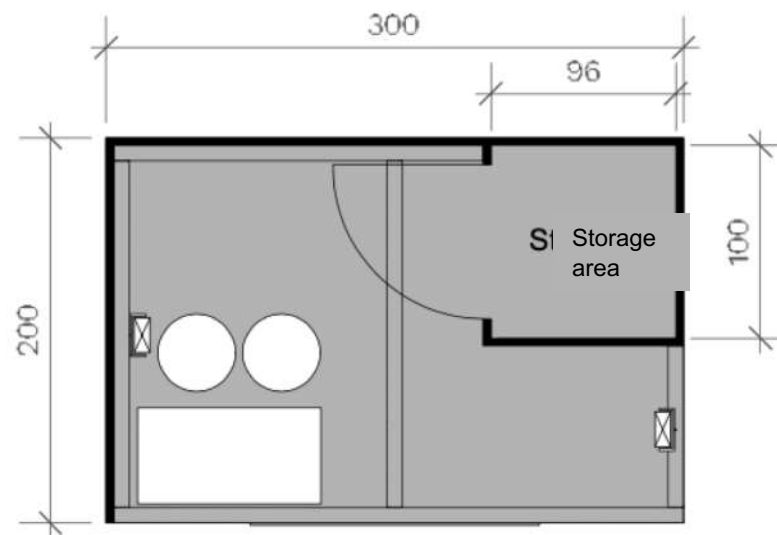

Corner stand with storage area

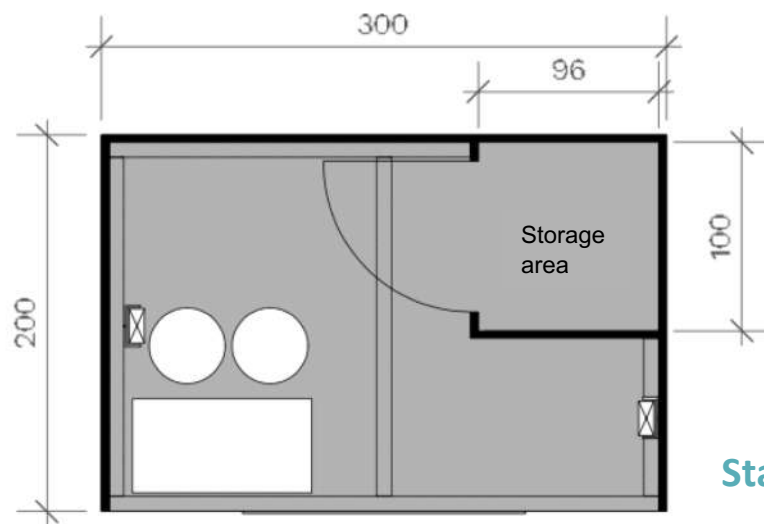

Stand with storage area

300x200 cm STAND without storage area | 6 m²

Description

- Back wall made of hollow-core wood coated with water-based paint
- Wooden-joist structure
- Carpeted floor, colour to be defined

Graphic elements

- 1 print on Forex size 90,5x86 h cm (front desk)
- 1 print on Forex size 150x50 h cm (company logo)

Furnishings

- 1 reception desk
- 2 stools
- 1 waste bin

Electrical system

- 1 multiple power socket
- 3 downlights

N.B.: the images are purely indicative with regard to materials and coverings

STAND | 9 m²

Without storage area



Corner design with storage area



With storage area




The BANCAFORTE logo on the front desk panel shown above is purely for example purposes. Your company logo will be used in the actual version.


The base colours of the walls of the pre-outfitted stand are pearl grey and anthracite grey.

N.B.: as a benefit included in the Pre-Outfitted Stand it is possible to send your personalised graphic execution file for the front desk, to be used in place of the graphic panel shown in the adjacent image.


STAND | 9 m²

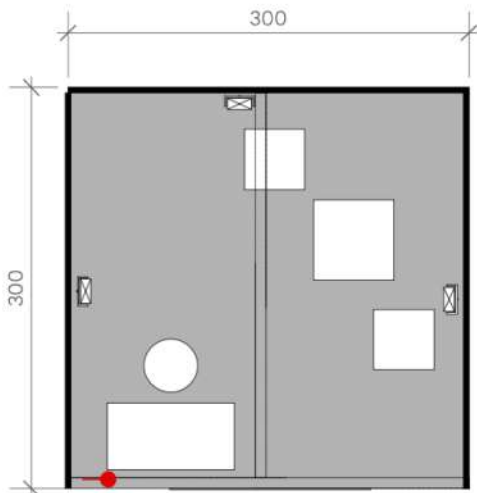

Stand without storage area

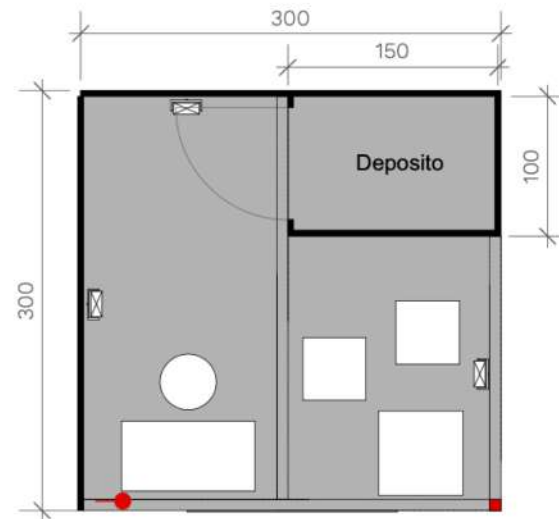

Corner stand with storage area

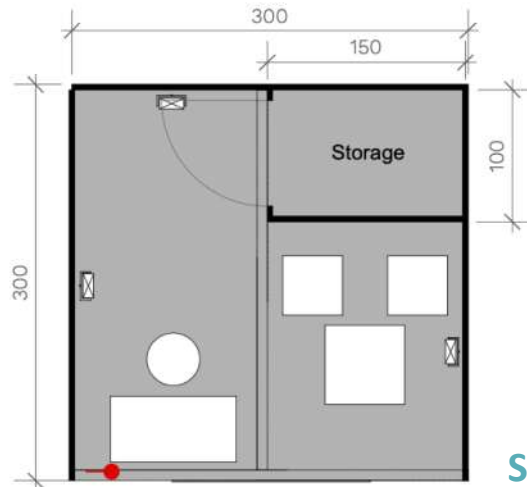

Stand with storage area

300x300 cm STAND without storage area | 9 m²

Description

- Back wall made of hollow-core wood coated with water-based paint
- Wooden-joist structure
- Carpeted floor, colour to be defined

Graphic elements

- 1 print on Forex size 91x86.5 h cm (front desk)
- 1 print on Forex size 150x50 h cm (company logo)

Furnishings

- 1 reception desk
- 3 stools
- 1 tall table
- 1 waste bin

Electrical system

- 1 multiple power socket
- 3 downlights

N.B.: the images are purely indicative with regard to materials and coverings


STAND | 18 m² | without storage area



The BANCAFORTE logo on the front desk panel shown above is purely for example purposes. Your company logo will be used in the actual version. The base colours of the walls of the pre-outfitted stand are pearl grey and anthracite grey.

N.B.: as a benefit included in the Pre-Outfitted Stand it is possible to send your personalised graphic execution file for the front desk, to be used in place of the graphic panel shown in the adjacent image.

STAND | 18 m² | without storage area

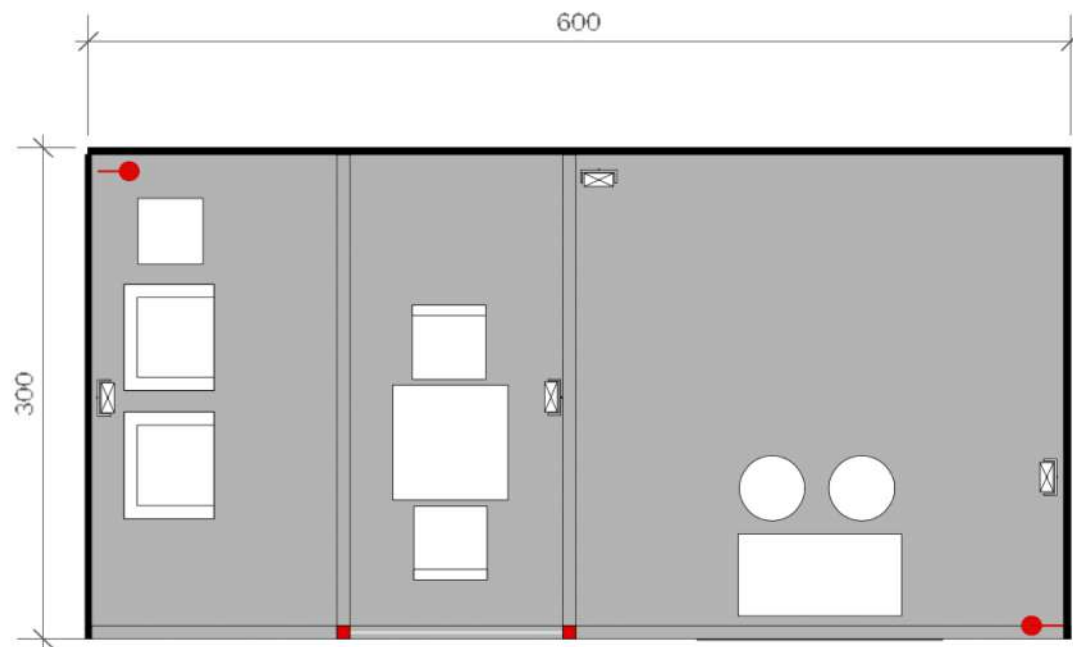

PLAN

600x300 cm STAND without storage area | 18 m²

Description

- Back wall made of hollow-core wood coated with water-based paint
- Wooden-joist structure with stretched semi-transparent fabric
- Carpeted floor, colour to be defined

Graphic elements

- 1 print on Forex size 90x86.5 h cm (front desk)
- 1 print on Forex size 150x50 h cm (company logo)

Furnishings

- 1 reception desk
- 2 stools
- 1 table
- 2 chairs
- 1 low table
- 2 armchairs
- 1 waste bin

Electrical system

- 2 multiple power sockets
- 4 downlights

N.B.: the images are purely indicative with regard to materials and coverings

STAND | 18 m² corner | with storage area




The BANCAFORTE logo on the front desk panel shown above is purely for example purposes. Your company logo will be used in the actual version.

The base colours of the walls of the pre-outfitted stand are pearl grey and anthracite grey.

N.B.: as a benefit included in the Pre-Outfitted Stand it is possible to send your personalised graphic execution file for the front desk, to be used in place of the graphic panel shown in the adjacent image.

STAND | 18 m² corner | with storage area

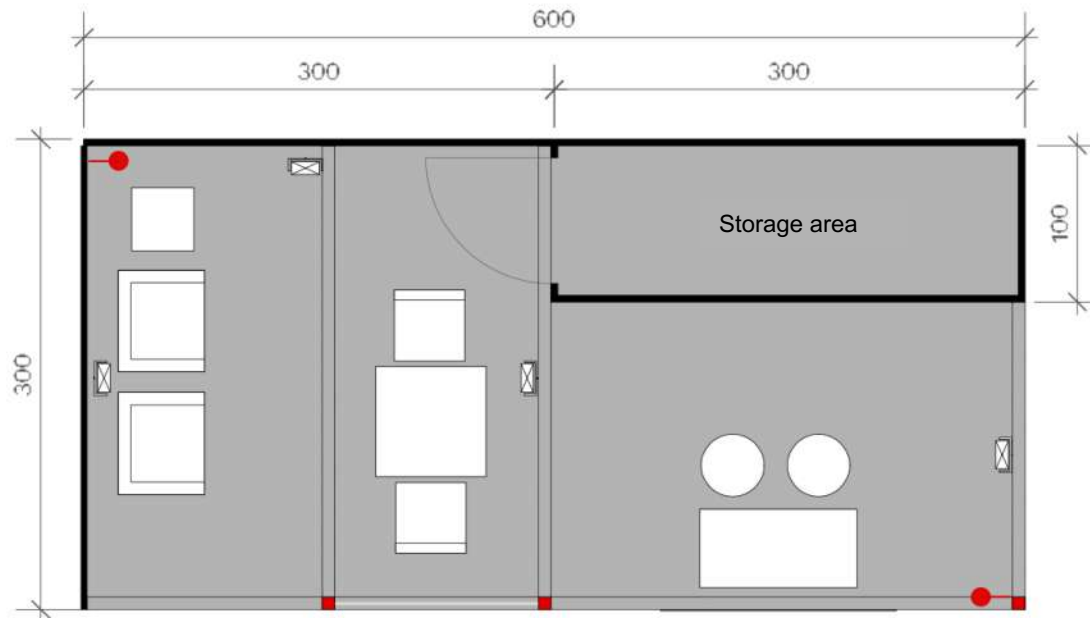

PLAN

600x300 cm CORNER STAND with storage area | 18 m²

Description

- Back wall made of hollow-core wood coated with water-based paint
- Wooden-joist structure with stretched semi-transparent fabric
- Carpeted floor, colour to be defined

Graphic elements

- 1 print on Forex size 90,5x86 h cm (front desk)
- 1 print on Forex size 150x50 h cm (company logo)

Furnishings

- 1 reception desk
- 2 stools
- 1 table
- 2 chairs
- 1 low table
- 2 armchairs
- 1 waste bin

Electrical system

- 2 multiple power sockets
- 4 downlights

N.B.: the images are purely indicative with regard to materials and coverings


STAND | 18 m² | with storage area



The BANCAFORTE logo on the front desk panel shown above is purely for example purposes. Your company logo will be used in the actual version. The base colours of the walls of the pre-outfitted stand are pearl grey and anthracite grey.

N.B.: as a benefit included in the Pre-Outfitted Stand it is possible to send your personalised graphic execution file for the front desk, to be used in place of the graphic panel shown in the adjacent image.

STAND | 18 m² | with storage area

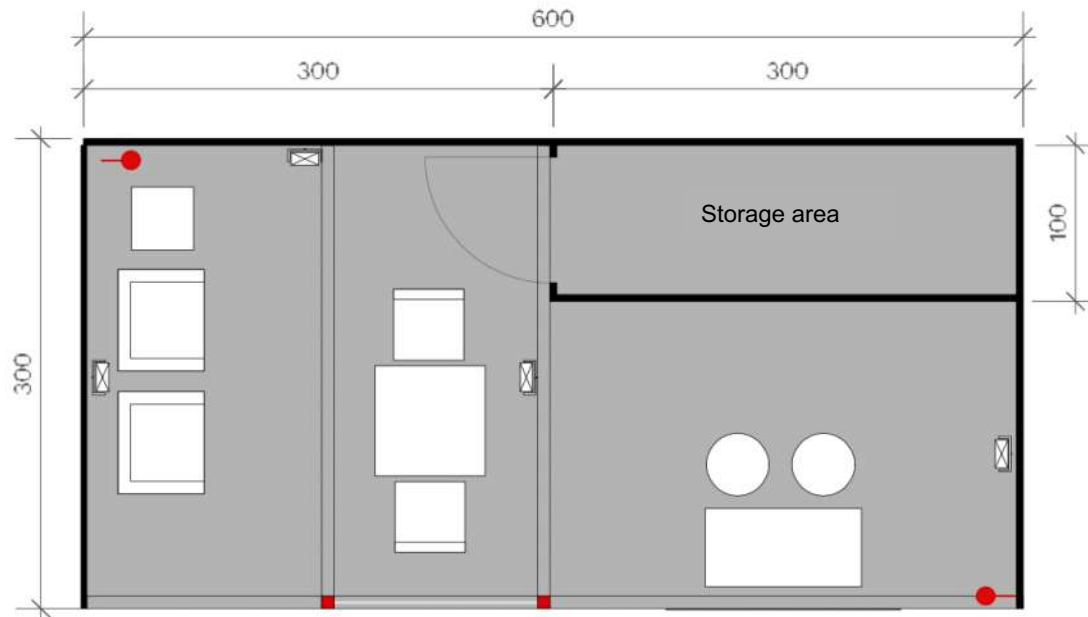

PLAN

600x300 cm STAND with storage area | 18 m²

Description

- Back wall made of hollow-core wood coated with water-based paint
- Wooden-joist structure with stretched semi-transparent fabric
- Carpeted floor, colour to be defined

Graphic elements

- 1 print on Forex size 90,5x86 h cm (front desk)
- 1 print on Forex size 150x50 h cm (company logo)

Furnishings

- 1 reception desk
- 2 stools
- 1 table
- 2 chairs
- 1 low table
- 2 armchairs
- 1 waste bin

Electrical system

- 2 multiple power sockets
- 4 downlights

N.B.: the images are purely indicative with regard to materials and coverings

STAND | 27 m² | without storage area




The BANCAFORTE logo on the front desk panel shown above is purely for example purposes. Your company logo will be used in the actual version.

The base colours of the walls of the pre-outfitted stand are pearl grey and anthracite grey.

N.B.: as a benefit included in the Pre-Outfitted Stand it is possible to send your personalised graphic execution file for the front desk, to be used in place of the graphic panel shown in the adjacent image.



STAND | 27 m² | without storage area

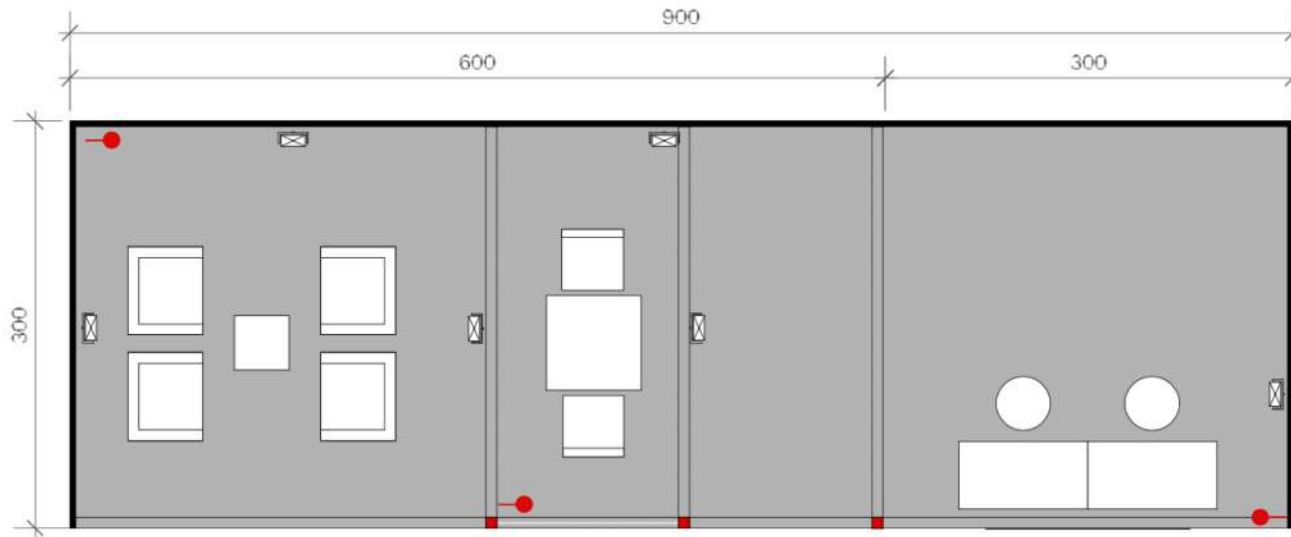

PLAN

900x300 cm STAND | 27 m² | without storage area

Description

- Back wall made of hollow-core wood coated with water-based paint
- Wooden-joist structure with stretched semi-transparent fabric
- Carpeted floor, colour to be defined

Graphic elements

- 1 print on Forex size 190x93 h cm (front desk)
- 1 print on Forex size 150x50 h cm (company logo)

Furnishings

- 2 adjoining reception desks
- 2 stools
- 1 table
- 2 chairs
- 1 low table
- 4 armchairs
- 1 waste bin

Electrical system

- 3 multiple power sockets
- 6 downlights

N.B.: the images are purely indicative with regard to materials and coverings

STAND | 27 m² | with storage area




The BANCAFORTE logo on the front desk panel shown above is purely for example purposes. Your company logo will be used in the actual version.

The base colours of the walls of the pre-outfitted stand are pearl grey and anthracite grey.

N.B.: as a benefit included in the Pre-Outfitted Stand it is possible to send your personalised graphic execution file for the front desk, to be used in place of the graphic panel shown in the adjacent image.



STAND | 27 m² | with storage area

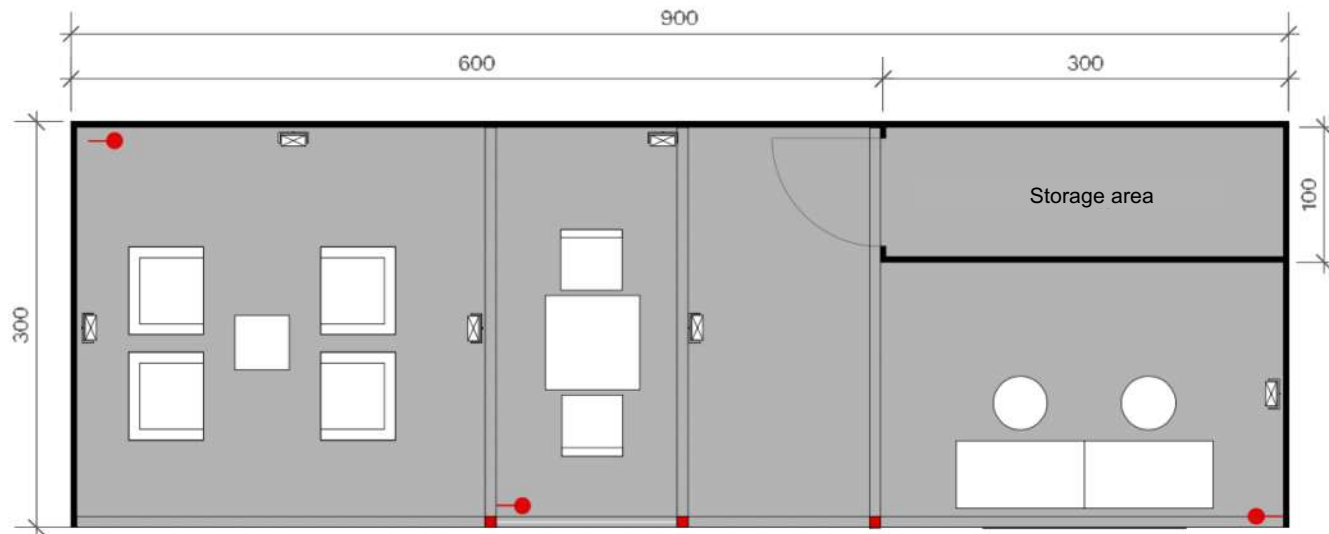

PLAN

900x300 cm STAND | 27 m² | with storage area

Description

- Back wall made of hollow-core wood coated with water-based paint
- Wooden-joist structure with stretched semi-transparent fabric
- Carpeted floor, colour to be defined

Graphic elements

- 1 print on Forex size 190x93 h cm (front desk)
- 1 print on Forex size 150x50 h cm (company logo)

Furnishings

- 2 adjoining reception desks
- 2 stools
- 1 table
- 2 chairs
- 1 low table
- 4 armchairs
- 1 waste bin

Electrical system

- 3 multiple power sockets
- 6 downlights

N.B.: the images are purely indicative with regard to materials and coverings

STAND | 27 m² corner | with storage area




The BANCAFORTE logo on the front desk panel shown above is purely for example purposes. Your company logo will be used in the actual version.

The base colours of the walls of the pre-outfitted stand are pearl grey and anthracite grey.

N.B.: as a benefit included in the Pre-Outfitted Stand it is possible to send your personalised graphic execution file for the front desk, to be used in place of the graphic panel shown in the adjacent image.



STAND | 27 m² corner | with storage area

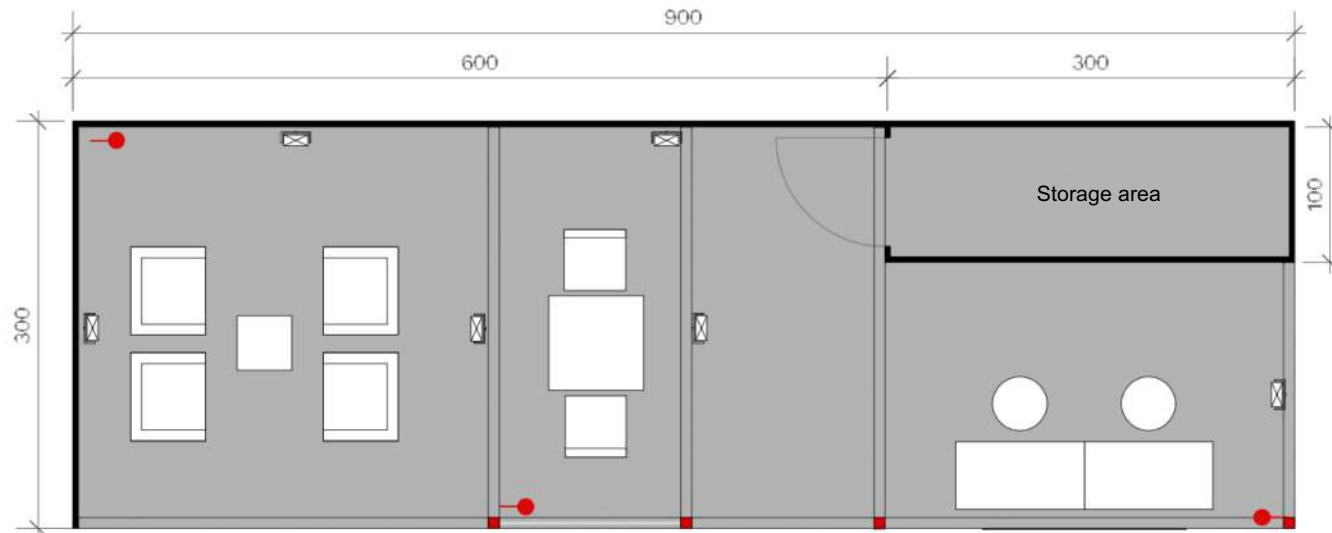

PLAN

900x300 cm CORNER STAND | 27 m² | with storage area

Description

- Back wall made of hollow-core wood coated with water-based paint
- Wooden-joist structure with stretched semi-transparent fabric
- Carpeted floor, colour to be defined

Graphic elements

- 1 print on Forex size 190x93 h cm (front desk)
- 1 print on Forex size 150x50 h cm (company logo)

Furnishings

- 2 adjoining reception desks
- 2 stools
- 1 table
- 2 chairs
- 1 low table
- 4 armchairs
- 1 waste bin

Electrical system

- 3 multiple power sockets
- 6 downlights

N.B.: the images are purely indicative with regard to materials and coverings


STAND | 27 m² L-shaped | with storage area



The BANCAFORTE logo on the front desk panel shown above is purely for example purposes. Your company logo will be used in the actual version. The base colours of the walls of the pre-outfitted stand are pearl grey and anthracite grey.

N.B.: as a benefit included in the Pre-Outfitted Stand it is possible to send your personalised graphic execution file for the front desk, to be used in place of the graphic panel shown in the adjacent image.

STAND | 27 m² L-shaped | with storage area

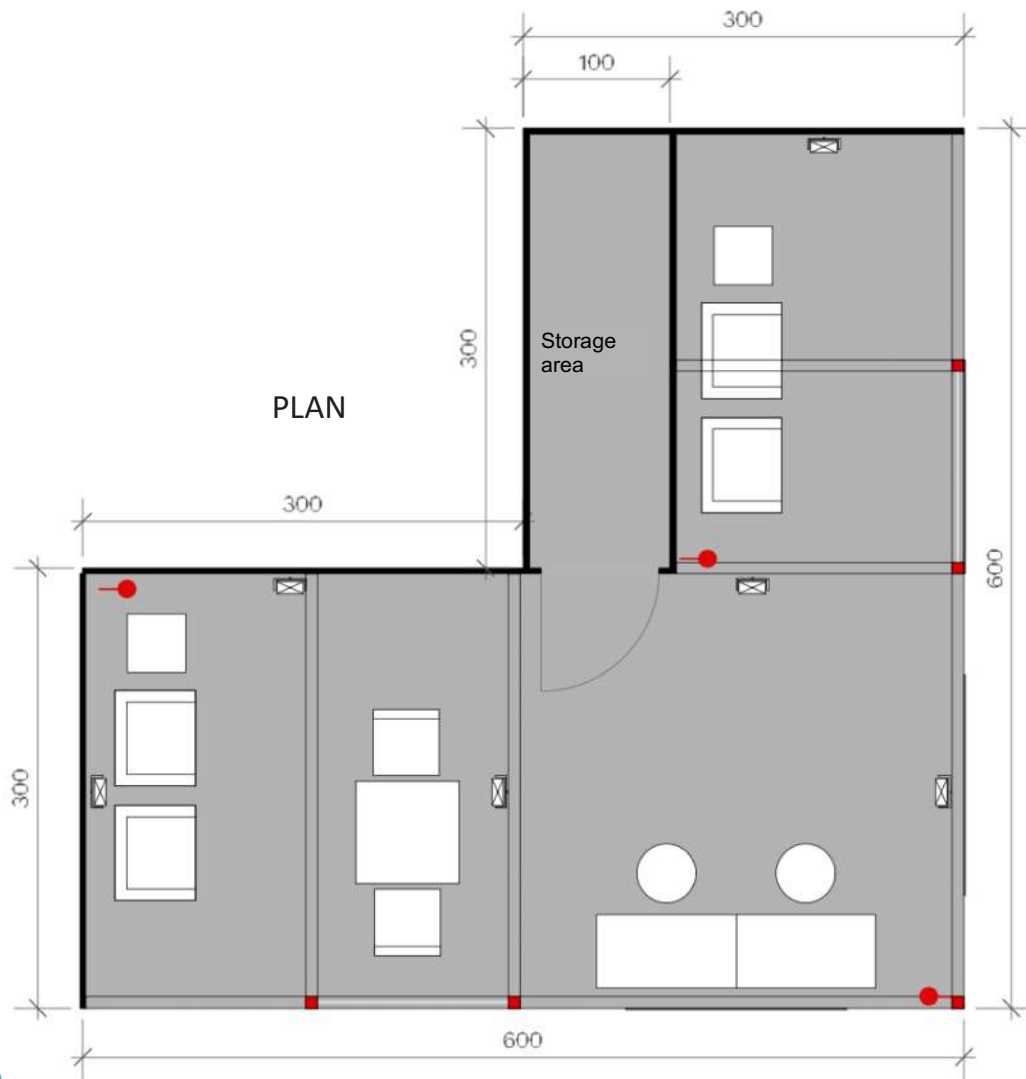

600x300 + 300x300 cm STAND | 27 m² L-shaped | with storage area

Description

- Back wall made of hollow-core wood coated with water-based paint
- Wooden-joist structure with stretched semi-transparent fabric
- Carpeted floor, colour to be defined

Graphic elements

- 1 print on Forex size 190x93 h cm (front desk)
- 2 prints on Forex size 150x50 h cm (company logo)

Furnishings

- 2 adjoining reception desks
- 2 stools
- 1 table
- 2 chairs
- 2 low tables
- 4 armchairs
- 1 waste bin

Electrical system

- 3 multiple power sockets
- 6 downlights

N.B.: the images are purely indicative with regard to materials and coverings




STAND | 36 m² | OPEN



The BANCAFORTE logo on the front desk panel shown above is purely for example purposes. Your company logo will be used in the actual version. The base colours of the walls of the pre-outfitted stand are pearl grey and anthracite grey.

N.B.: as a benefit included in the Pre-Outfitted Stand it is possible to send your personalised graphic execution file for the front desk, to be used in place of the graphic panel shown in the adjacent image.

STAND | 36 m² | OPEN

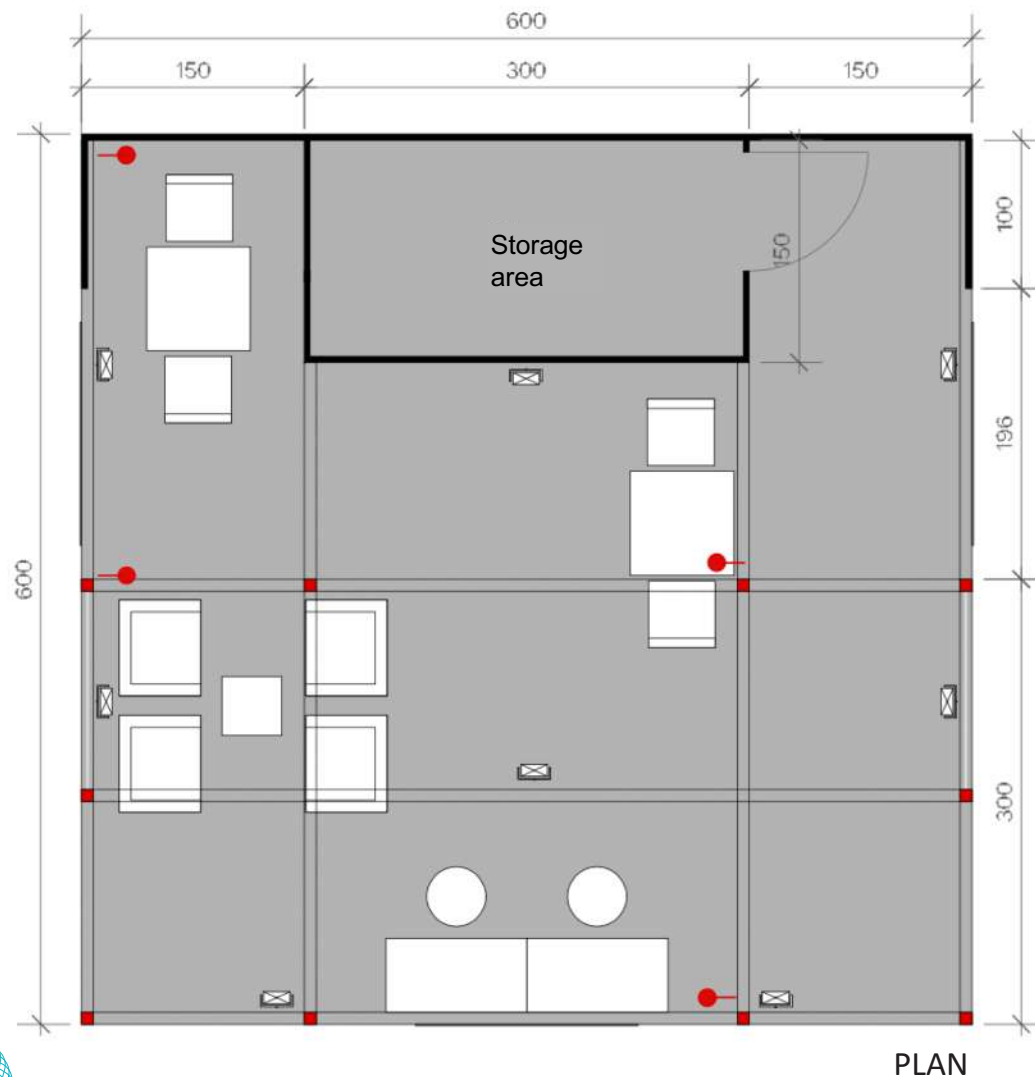

600x600 cm STAND | 36 m²

Description

- Back wall made of hollow-core wood coated with water-based paint
- Wooden-joist structure with stretched semi-transparent fabric
- Carpeted floor, colour to be defined

Graphic elements

- 1 print on Forex size 190x93 h cm (front desk)
- 3 prints on Forex size 150x50 h cm (company logo)

Furnishings

- 2 reception desk
- 2 stools
- 2 tables
- 4 chairs
- 2 low tables
- 4 armchairs
- 1 waste bin

Electrical system

- 4 multiple power sockets
- 8 downlights

N.B.: the images are purely indicative with regard to materials and coverings


STAND | 36 m² corner



The BANCAFORTE logo on the front desk panel shown above is purely for example purposes. Your company logo will be used in the actual version. The base colours of the walls of the pre-outfitted stand are pearl grey and anthracite grey.

N.B.: as a benefit included in the Pre-Outfitted Stand it is possible to send your personalised graphic execution file for the front desk, to be used in place of the graphic panel shown in the adjacent image.

STAND | 36 m² corner

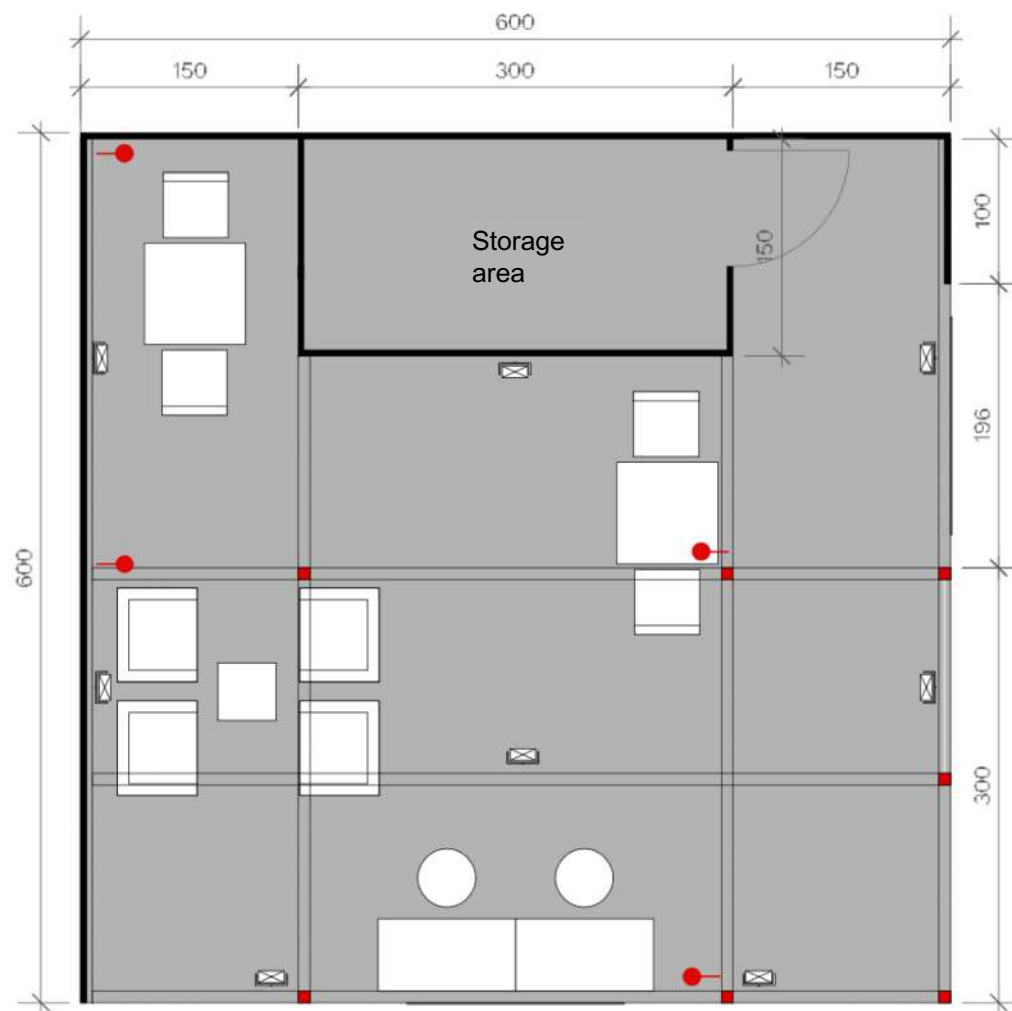

PLAN

600x600 cm CORNER STAND | 36 m²

Description

- Back wall made of hollow-core wood coated with water-based paint
- Wooden-joist structure with stretched semi-transparent fabric
- Carpeted floor, colour to be defined

Graphic elements

- 1 print on Forex size 190x93 h cm (front desk)
- 3 prints on Forex size 150x50 h cm (company logo)

Furnishings

- 2 reception desk
- 2 stools
- 2 tables
- 4 chairs
- 2 low tables
- 4 armchairs
- 1 waste bin

Electrical system

- 4 multiple power sockets
- 8 downlights

N.B.: the images are purely indicative with regard to materials and coverings


STAND | 45 m²



The BANCAFORTE logo on the front desk panel shown above is purely for example purposes. Your company logo will be used in the actual version. The base colours of the walls of the pre-outfitted stand are pearl grey and anthracite grey.

N.B.: as a benefit included in the Pre-Outfitted Stand it is possible to send your personalised graphic execution file for the front desk, to be used in place of the graphic panel shown in the adjacent image.

STAND | 45 m²

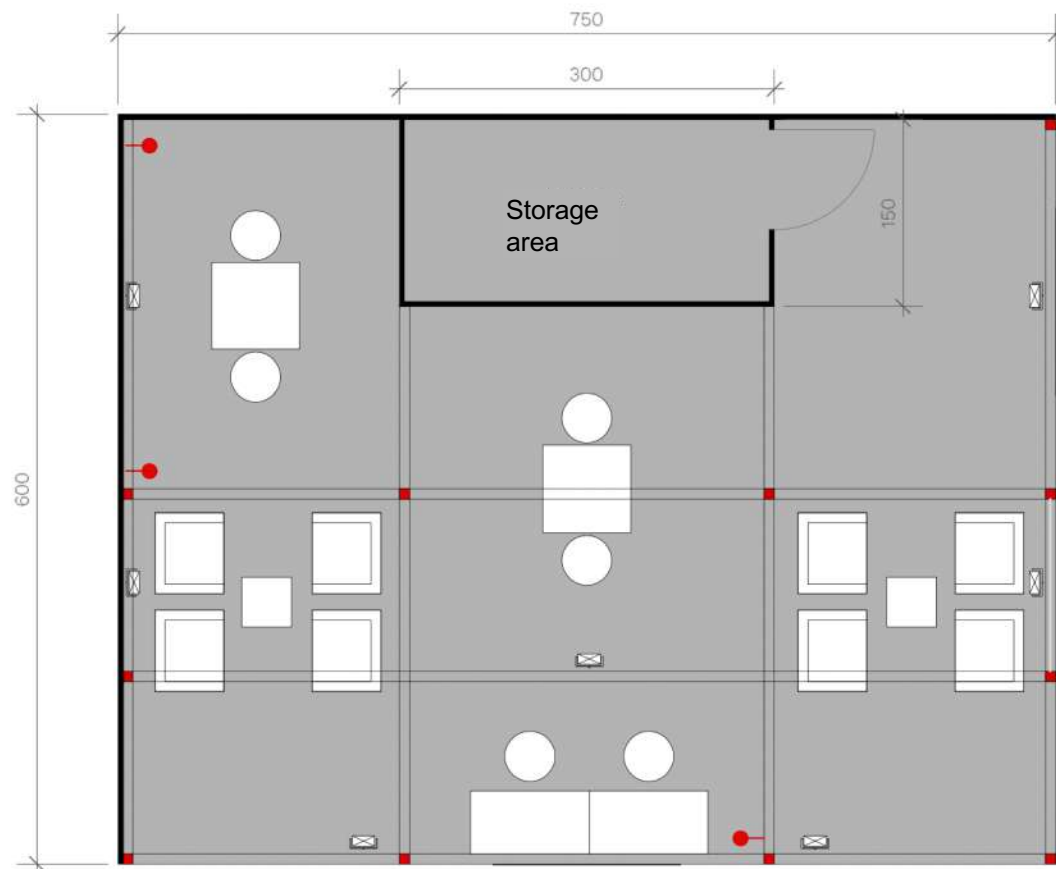

PLAN

750x600 cm STAND | 45 m²

Description

- Back wall made of hollow-core wood coated with water-based paint
- Wooden-joist structure with stretched semi-transparent fabric
- Carpeted floor, colour to be defined

Graphic elements

- 1 print on Forex size 190x93 h cm (front desk)
- 2 prints on Forex size 150x50 h cm (company logo)

Furnishings

- 2 reception desk
- 6 stools
- 2 tables
- 4 chairs
- 2 low tables
- 8 armchairs
- 1 waste bin

Electrical system

- 3 multiple power sockets
- 7 downlights

N.B.: the images are purely indicative with regard to materials and coverings


STAND | 54 m²



The BANCAFORTE logo on the front desk panel shown above is purely for example purposes. Your company logo will be used in the actual version. The base colours of the walls of the pre-outfitted stand are pearl grey and anthracite grey.

N.B.: as a benefit included in the Pre-Outfitted Stand it is possible to send your personalised graphic execution file for the front desk, to be used in place of the graphic panel shown in the adjacent image.

STAND | 54 m²

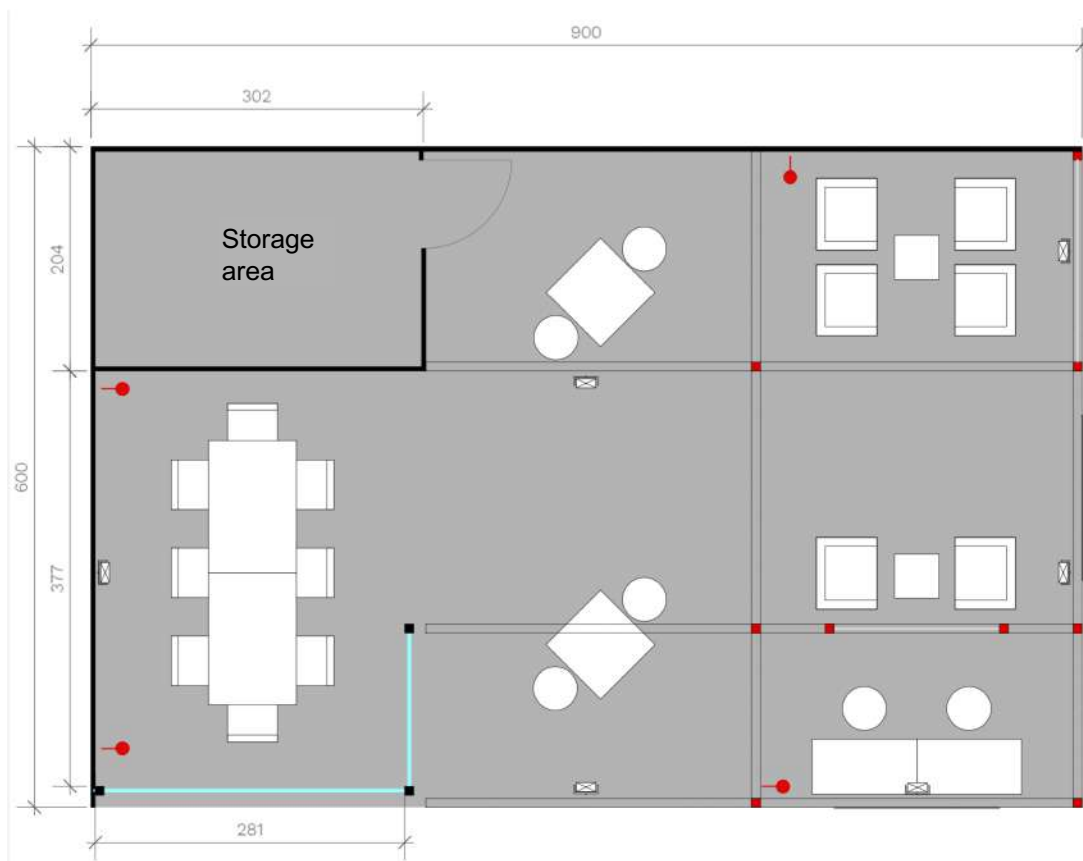

PLAN

900x600 cm STAND | 54 m²

Description

- Back wall made of hollow-core wood coated with water-based paint
- Wooden-joist structure with stretched semi-transparent fabric
- Carpeted floor, colour to be defined

Graphic elements

- 1 print on Forex size 190x93 h cm (front desk)
- 2 prints on Forex size 150x50 h cm (company logo)

Furnishings


- 2 reception desk
- 6 stools
- 2 tables
- 8 chairs
- 2 low tables
- 2 desk tables
- 6 armchairs
- 1 waste bin

Electrical system

- 4 multiple power sockets
- 6 downlights

N.B.: the images are purely indicative with regard to materials and coverings

CORNER | 150x274 cm

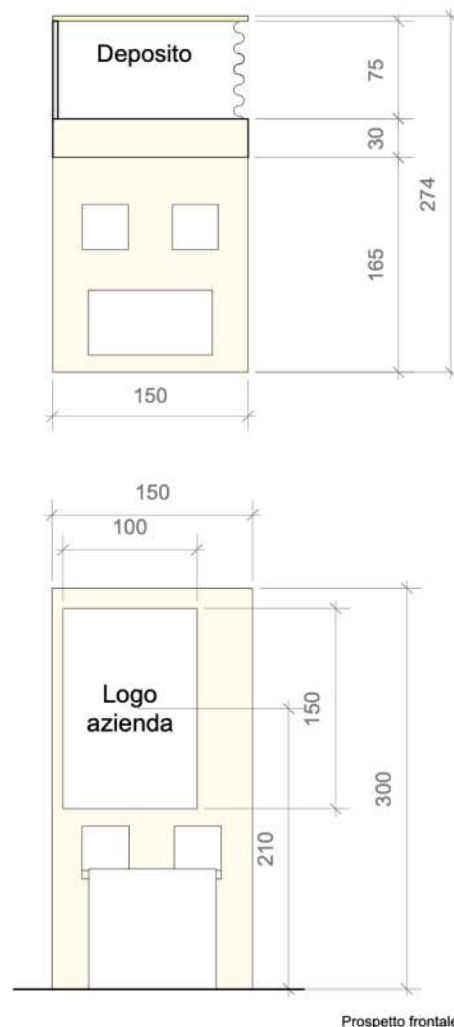

CORNER 150x274 cm

Description

- Structure made of hollow-core wood coated with water-based paint
- Grey carpeted floor

Graphic elements

- 1 print on Forex size 100x150 h cm (wall panel)
- 1 print on Forex size 90,5x86 h cm (front desk)

Furnishings

- 1 reception desk
- 1 Stool
- 1 waste bin

Electrical system

- 1 multiple power socket
- 1 downlight

N.B.: the images are purely indicative with regard to materials and coverings



The BANCAFORTE logo on the front desk panel shown above is purely for example purposes. Your company logo will be used in the actual version.

The base colours of the walls of the pre-outfitted stand are pearl grey and anthracite grey.

N.B.: as a benefit included in the Pre-Outfitted Stand it is possible to send your personalised graphic execution file for the front desk, to be used in place of the graphic panel shown in the adjacent image.

Fiera Milano Congressi EXHIBITOR SERVICES

CUSTOMISED ELEMENTS INCLUDED FOR PRE-OUTFITTED SPACES

On the Fiera Milano Congressi Exhibitor Services portal it is possible to choose, for free, the colour of the carpeting for the pre-outfitted space.

The choice must be made by **2 november 2026**

- The pre-outfitted space is supplied with anthracite grey carpeting
- The alternatives to choose from are blue and red



Among the personalised elements included it is also possible to choose the **colour of the armchairs** (if they feature on the form of your stand); the armchairs will be **grey and light blue**, but it is possible to contact the Allianz MiCo Customer Service (sdp2026@fieramilanocongressi.it) to verify the availability of other colours.

Promoted by

ABI Associazione
Bancaria
Italiana

SALONE 2026

EXTRA CUSTOMISED ELEMENTS

PRE-OUTFITTED SPACES



MILAN, ALLIANZ MICO SOUTH WING

24, 25, 26 NOVEMBER 2026

salonedepagamenti.com

#salonepagamenti

#payvolution

#agoràdelfuturo

Organized by

ABISERVIZI 

Media Partner

BANCAFORTE
innovation key




EXTRA CUSTOMIZATIONS FOR PRE-SET EXHIBITION SPACES


STAND | 6 mq | without deposit




POSIZIONE PANNELLI DI GRAFICA OPZIONALE
OPTIONAL GRAPHIC PANELS POSITION

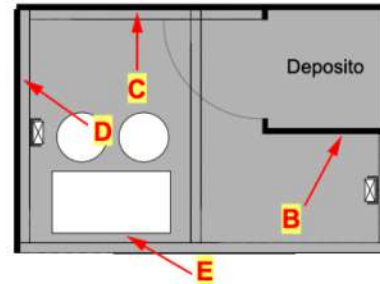


Pianta / Plan
scala 1:50 / scale 1:50

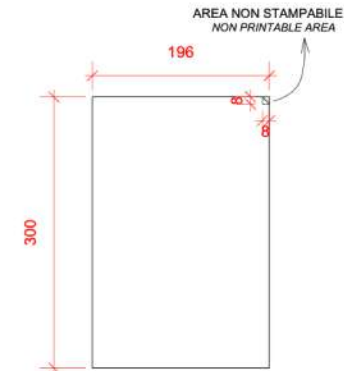


A Grafica parete 196 x h. 300 cm
Graphic panel 196 x h. 300 cm

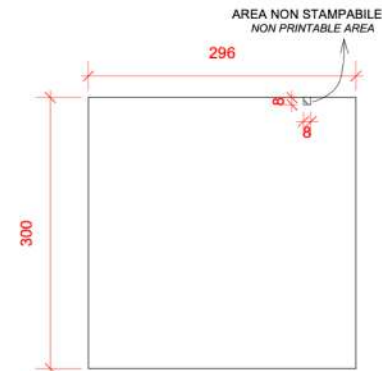

C Grafica parete 296 x h. 300 cm
Graphic panel 296 x h. 300 cm

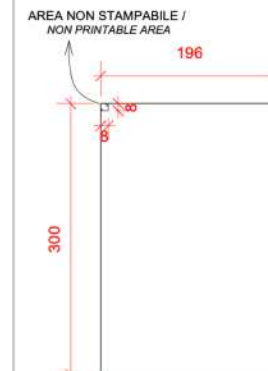

D Grafica parete 196 x h. 300 cm
Graphic panel 196 x h. 300 cm

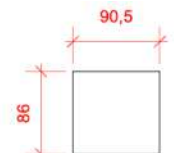

E Front desk 90,5 x h. 86 cm
Front desk 90,5 x h. 86 cm




Graphic customization of the walls, through Allianz MiCo: starting from €90.00/mq + VAT

EXTRA CUSTOMIZATIONS FOR PRE-SET EXHIBITION SPACES


STAND | 6 mq | corner | with deposit




POSIZIONE PANNELLI DI GRAFICA OPZIONALE
OPTIONAL GRAPHIC PANELS POSITION

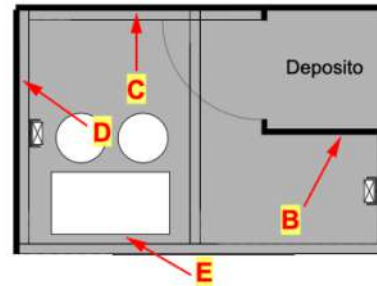


Pianta / Plan
scala 1:50 / scale 1:50

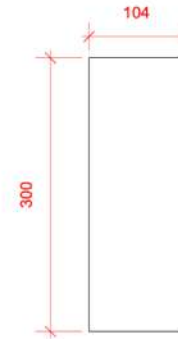


rafica parete 104 x h. 300 cm
aphic panel 104 x h. 300 cm

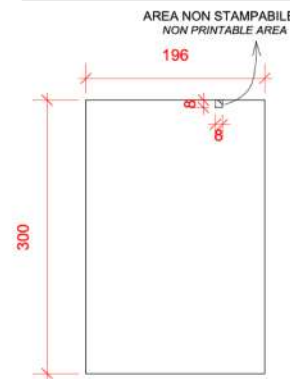

C Grafica parete 196 x h. 300 cm
Graphic panel 196 x h. 300 cm

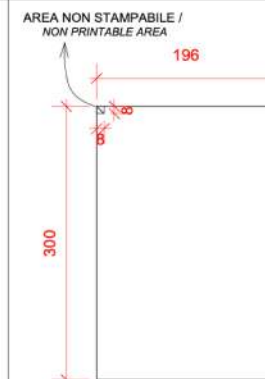

D Grafica parete 196 x h. 300cm
Graphic panel 196 x h. 300 cm

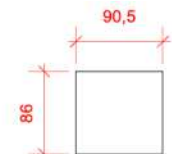

E Front desk 90,5 x h. 86 cm
Front desk 90,5 x h. 86 cm




Graphic customization of the walls, through Allianz MiCo: starting from €90.00/mq + VAT

EXTRA CUSTOMIZATIONS FOR PRE-SET EXHIBITION SPACES


STAND | 6 mq | with deposit




POSIZIONE PANNELLI DI GRAFICA OPZIONALE
OPTIONAL GRAPHIC PANELS POSITION

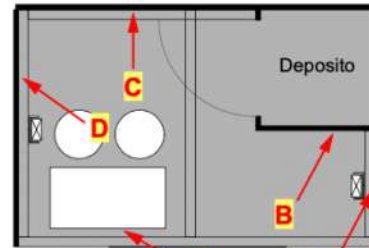


Pianta / Plan
scala 1:50 / scale 1:50

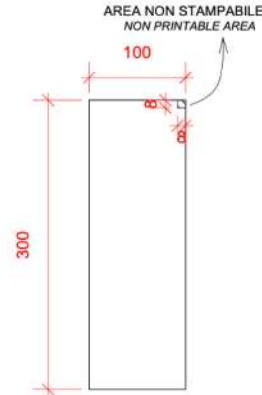


A Grafica parete 100 x h. 300 cm
Graphic panel 100 x h. 300 cm

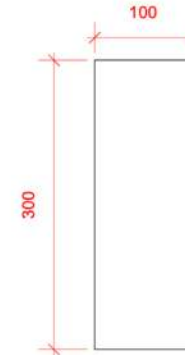


B Grafica parete 100 x h. 300 cm
Graphic panel 100 x h. 300 cm

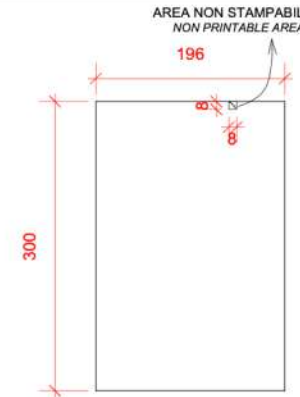

C Grafica parete 196 x h. 300 cm
Graphic panel 196 x h. 300 cm

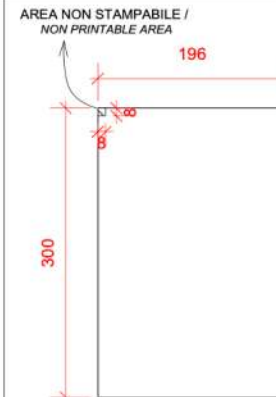

D Grafica parete 196 x h. 300 cm
Graphic panel 196 x h. 300 cm

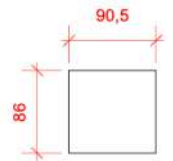






E Front desk 90,5 x h. 86 cm
Front desk 90,5 x h. 86 cm



Graphic customization of the walls, through Allianz MiCo: starting from €90.00/mq + VAT

EXTRA CUSTOMIZATIONS FOR PRE-SET EXHIBITION SPACES

STAND | 9 mq | without deposit

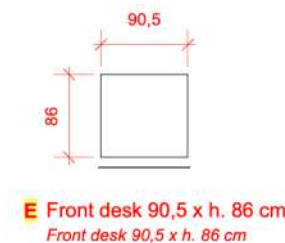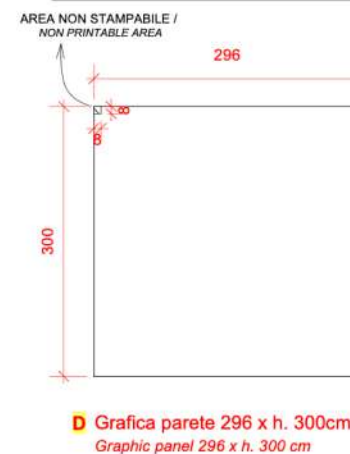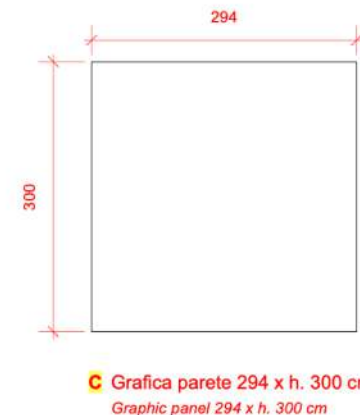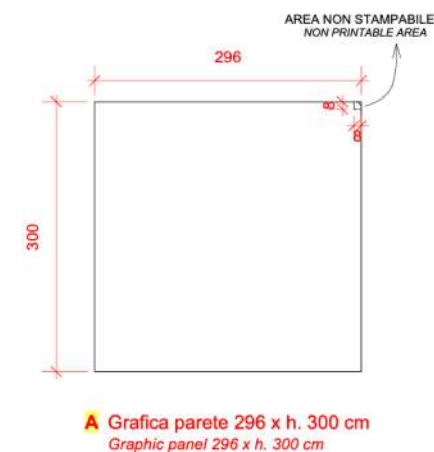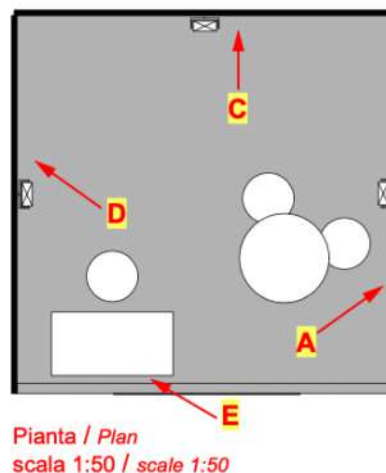


Graphic customization of the walls, through Allianz MiCo: starting from €90.00/mq + VAT

EXTRA CUSTOMIZATIONS FOR PRE-SET EXHIBITION SPACES


STAND | 9 mq corner | with deposit




POSIZIONE PANNELLI DI GRAFICA OPZIONALE
OPTIONAL GRAPHIC PANELS POSITION

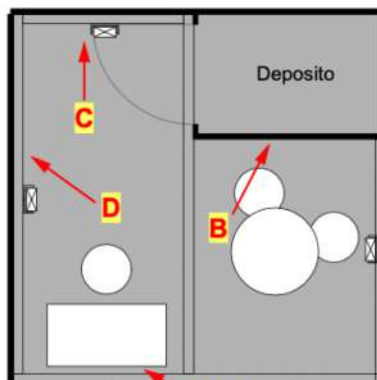


Pianta / Plan
scala 1:50 / scale 1:50

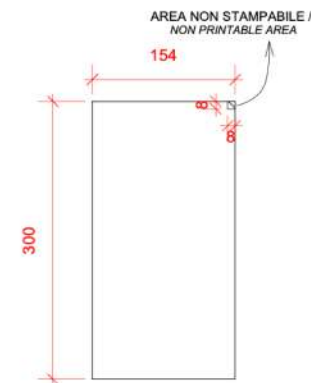


B Grafica parete 154 x h. 300 cm
Graphic panel 154 x h. 300 cm

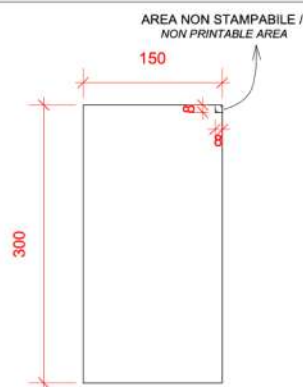

C Grafica parete 150 x h. 300 cm
Graphic panel 150 x h. 300 cm

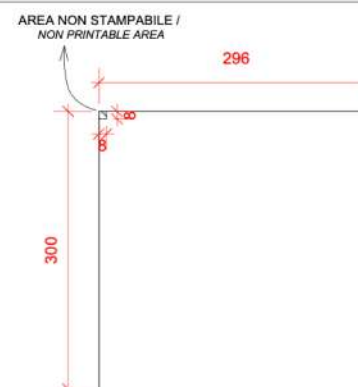

D Grafica parete 296 x h. 300cm
Graphic panel 296 x h. 300 cm

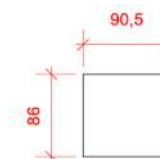

E Front desk 90,5 x h. 86 cm
Front desk 90,5 x h. 86 cm




Graphic customization of the walls, through Allianz MiCo: starting from €90.00/mq + VAT

PERSONALIZZAZIONI EXTRA SPAZI PREALLESTITI


STAND | 9 mq | with deposit




POSIZIONE PANNELLI DI GRAFICA OPZIONALE
OPTIONAL GRAPHIC PANELS POSITION

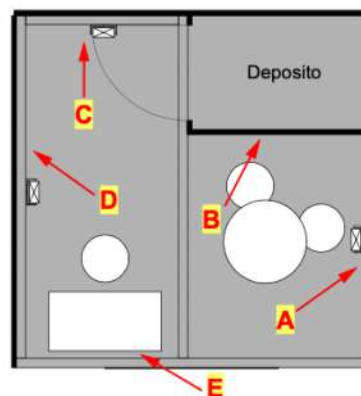


Pianta / Plan
scala 1:50 / scale 1:50

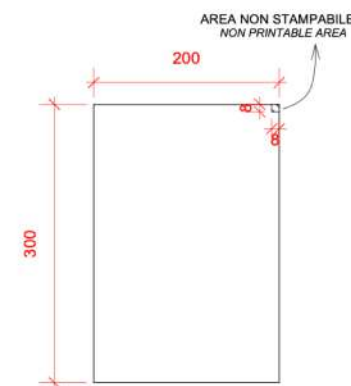


A Grafica parete 200 x h. 300 cm
 Graphic panel 200 x h. 300 cm

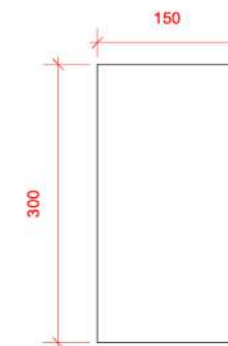


B Grafica parete 150 x h. 300 cm
 Graphic panel 150 x h. 300 cm

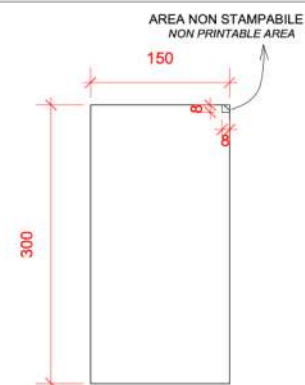

C Grafica parete 150 x h. 300 cm
 Graphic panel 150 x h. 300 cm

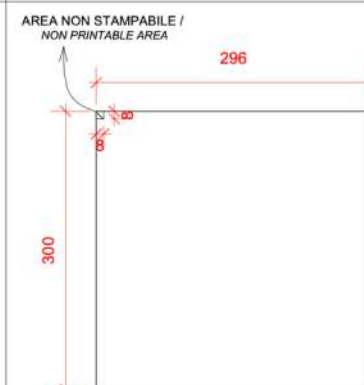

D Grafica parete 296 x h. 300cm
 Graphic panel 296 x h. 300 cm

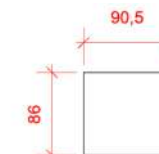

E Front desk 90,5 x h. 86 cm
 Front desk 90,5 x h. 86 cm


Graphic customization of the walls, through Allianz MiCo: starting from €90.00/mq + VAT

EXTRA CUSTOMIZATIONS FOR PRE-SET EXHIBITION SPACES


STAND | 18 mq | without deposit



POSIZIONE PANNELLI DI GRAFICA OPZIONALE
OPTIONAL GRAPHIC PANELS POSITION

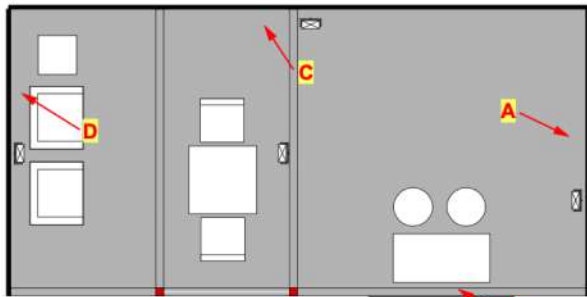


Pianta / Plan
scala 1:50 / scale 1:50

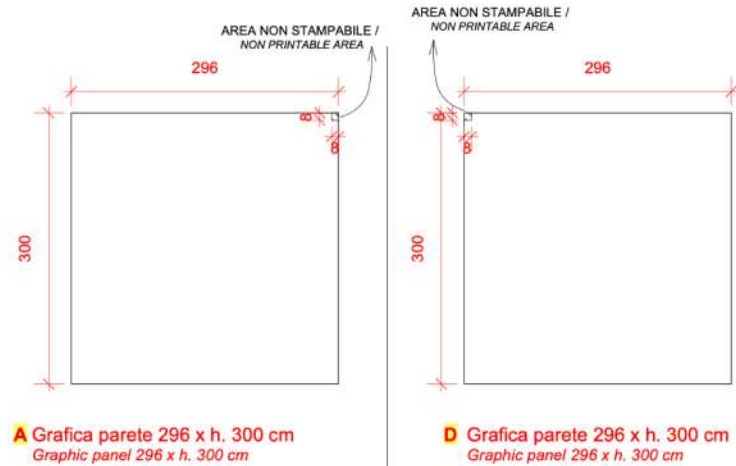


A Grafica parete 296 x h. 300 cm
Graphic panel 296 x h. 300 cm

D Grafica parete 296 x h. 300 cm
Graphic panel 296 x h. 300 cm

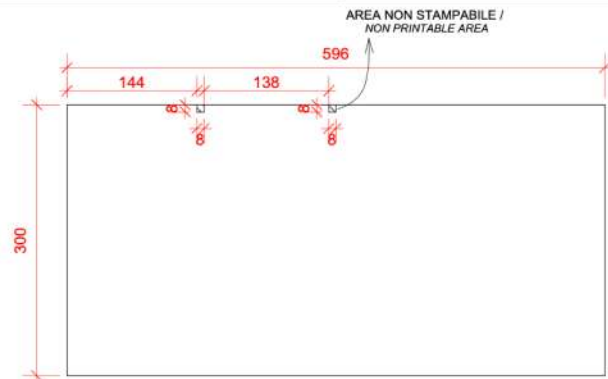

C Grafica parete 596 x h. 300 cm
Graphic panel 596 x h. 300 cm

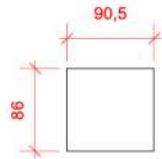

E Front desk 90,5 x h. 86 cm
Front desk 90,5 x h. 86 cm

Graphic customization of the walls, through Allianz MiCo: starting from €90.00/mq + VAT




EXTRA CUSTOMIZATIONS FOR PRE-SET EXHIBITION SPACES


STAND | 18 mq corner| with deposit




POSIZIONE PANNELLI DI GRAFICA OPZIONALE
OPTIONAL GRAPHIC PANELS POSITION

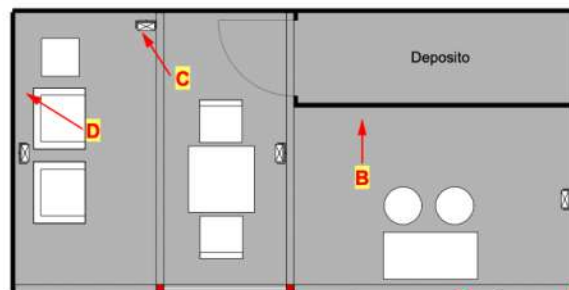


Pianta / Plan
scala 1:50 / scale 1:50

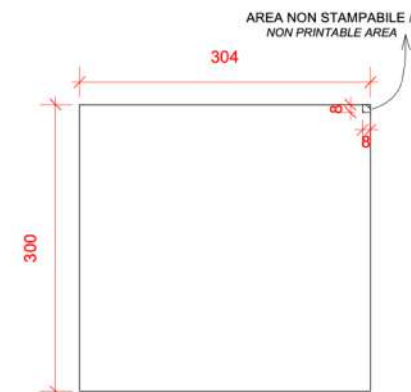


B Grafica parete 304 x h. 300 cm
Graphic panel 304 x h. 300 cm

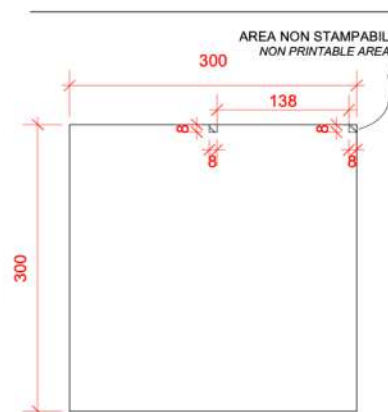

C Grafica parete 300 x h. 300 cm
Graphic panel 300 x h. 300 cm

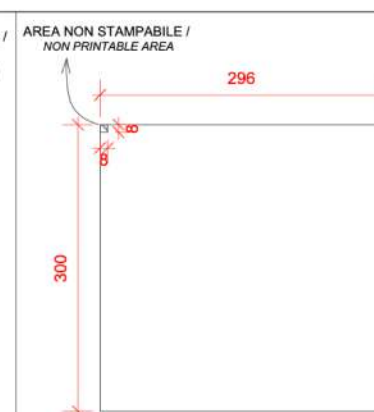

D Grafica parete 296 x h. 300 cm
Graphic panel 296 x h. 300 cm

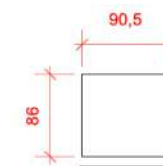


E Front desk 90,5 x h. 86 cm
Front desk 90,5 x h. 86 cm




Graphic customization of the walls, through Allianz MiCo: starting from €90.00/mq + VAT

EXTRA CUSTOMIZATIONS FOR PRE-SET EXHIBITION SPACES


STAND | 18 mq | with deposit

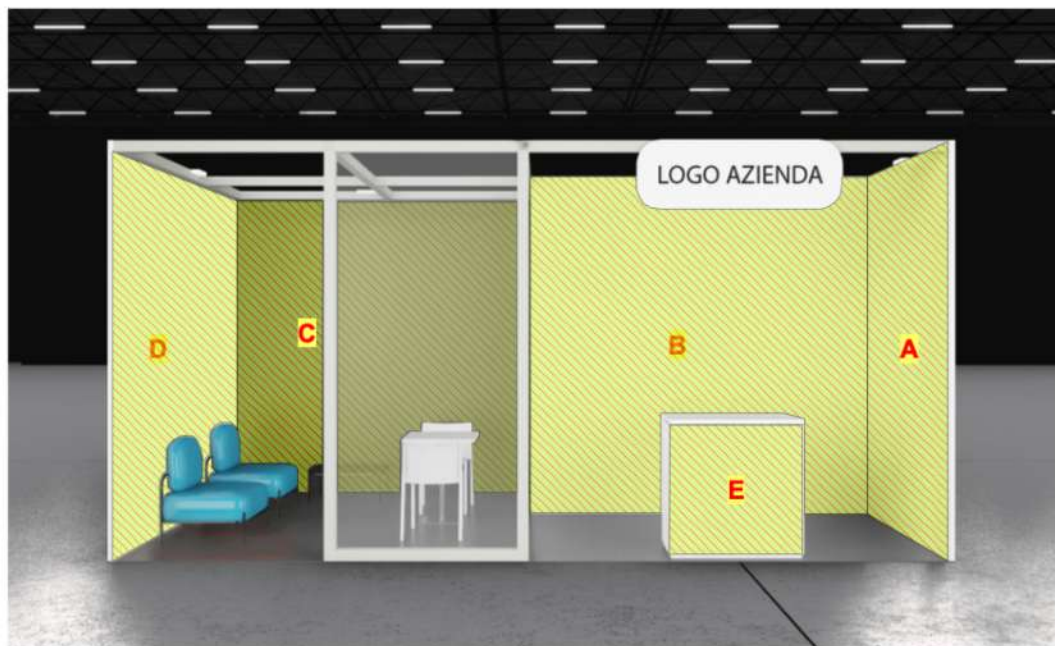


POSIZIONE PANNELLI DI GRAFICA OPZIONALE
OPTIONAL GRAPHIC PANELS POSITION

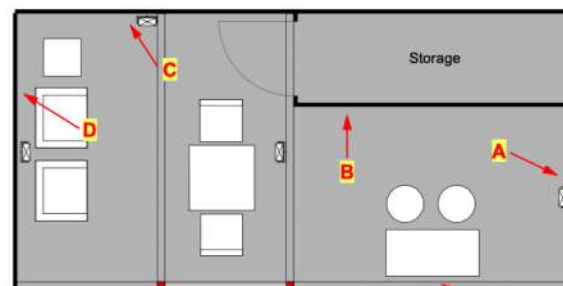


Pianta / Plan
scala 1:50 / scale 1:50

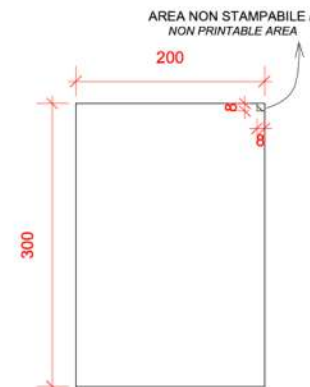


A Grafica parete 200 x h. 300 cm
Graphic panel 200 x h. 300 cm

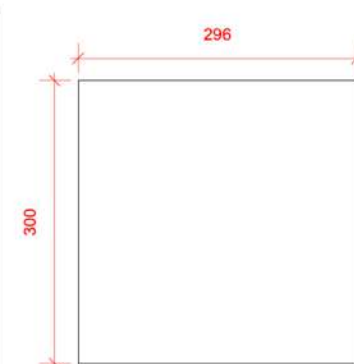


B Grafica parete 296 x h. 300 cm
Graphic panel 296 x h. 300 cm

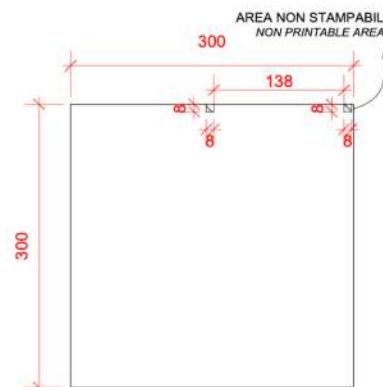

C Grafica parete 300 x h. 300 cm
Graphic panel 300 x h. 300 cm

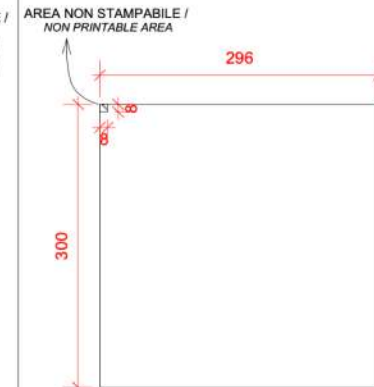

D Grafica parete 296 x h. 300 cm
Graphic panel 296 x h. 300 cm

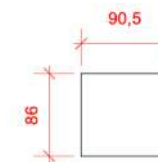

E Front desk 90,5 x h. 86 cm
Front desk 90,5 x h. 86 cm



Graphic customization of the walls, through Allianz MiCo: starting from €90.00/mq + VAT




EXTRA CUSTOMIZATIONS FOR PRE-SET EXHIBITION SPACES

STAND | 27 mq | without deposit



POSIZIONE PANNELLI DI GRAFICA OPZIONALE OPTIONAL GRAPHIC PANELS POSITION


Pianta / Plan
scala 1:100 / scale 1:100

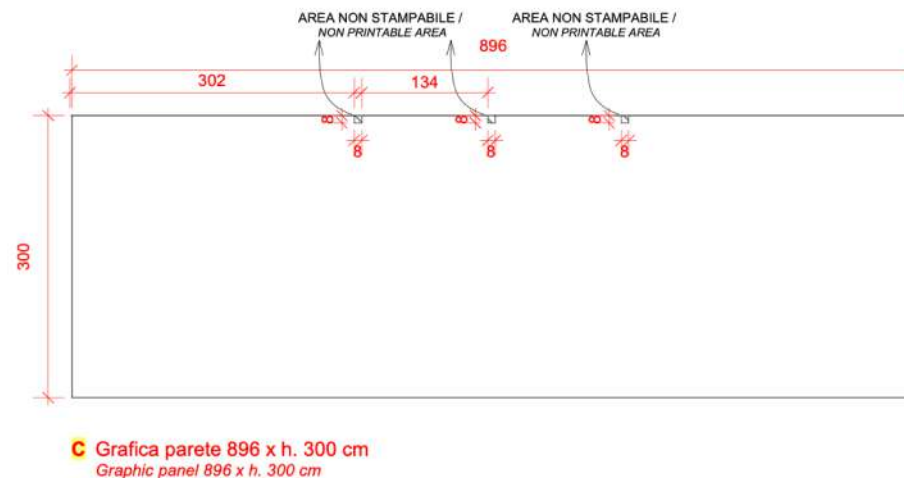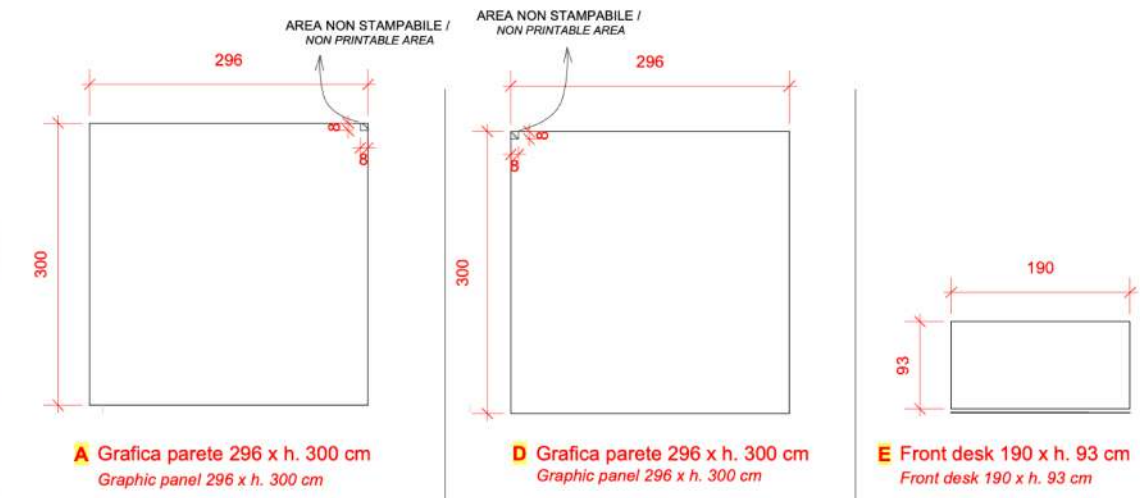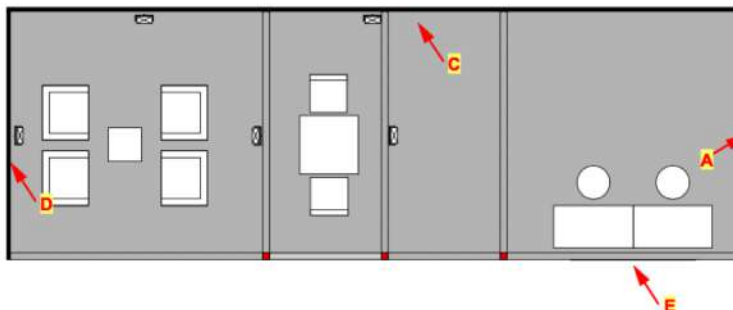



Graphic customization of the walls, through Allianz MiCo: starting from €90.00/mq + VAT

EXTRA CUSTOMIZATIONS FOR PRE-SET EXHIBITION SPACES

STAND | 27 mq | with deposit

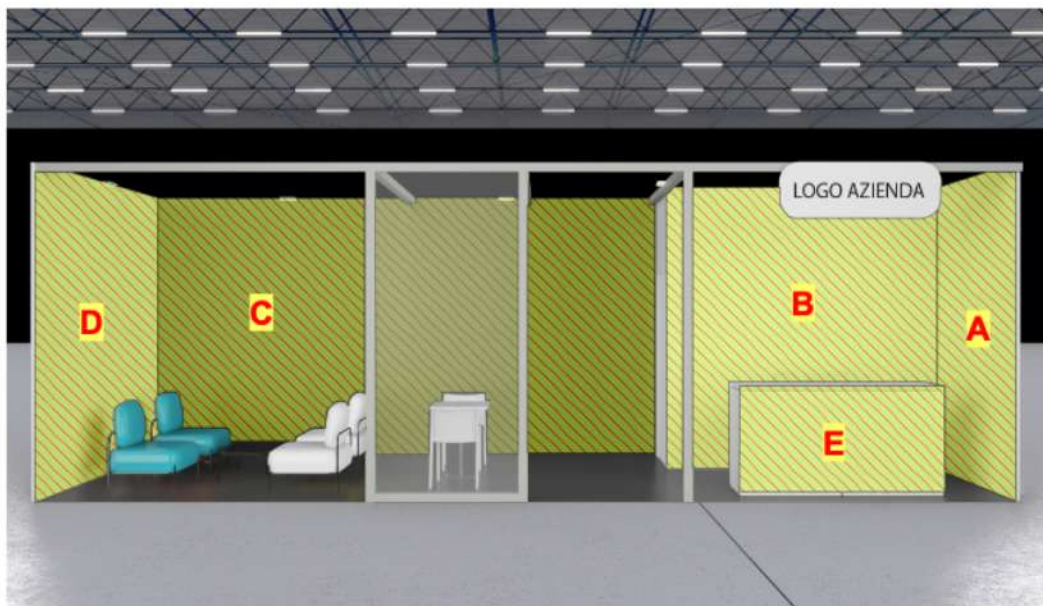

POSIZIONE PANNELLI DI GRAFICA OPZIONALE OPTIONAL GRAPHIC PANELS POSITION

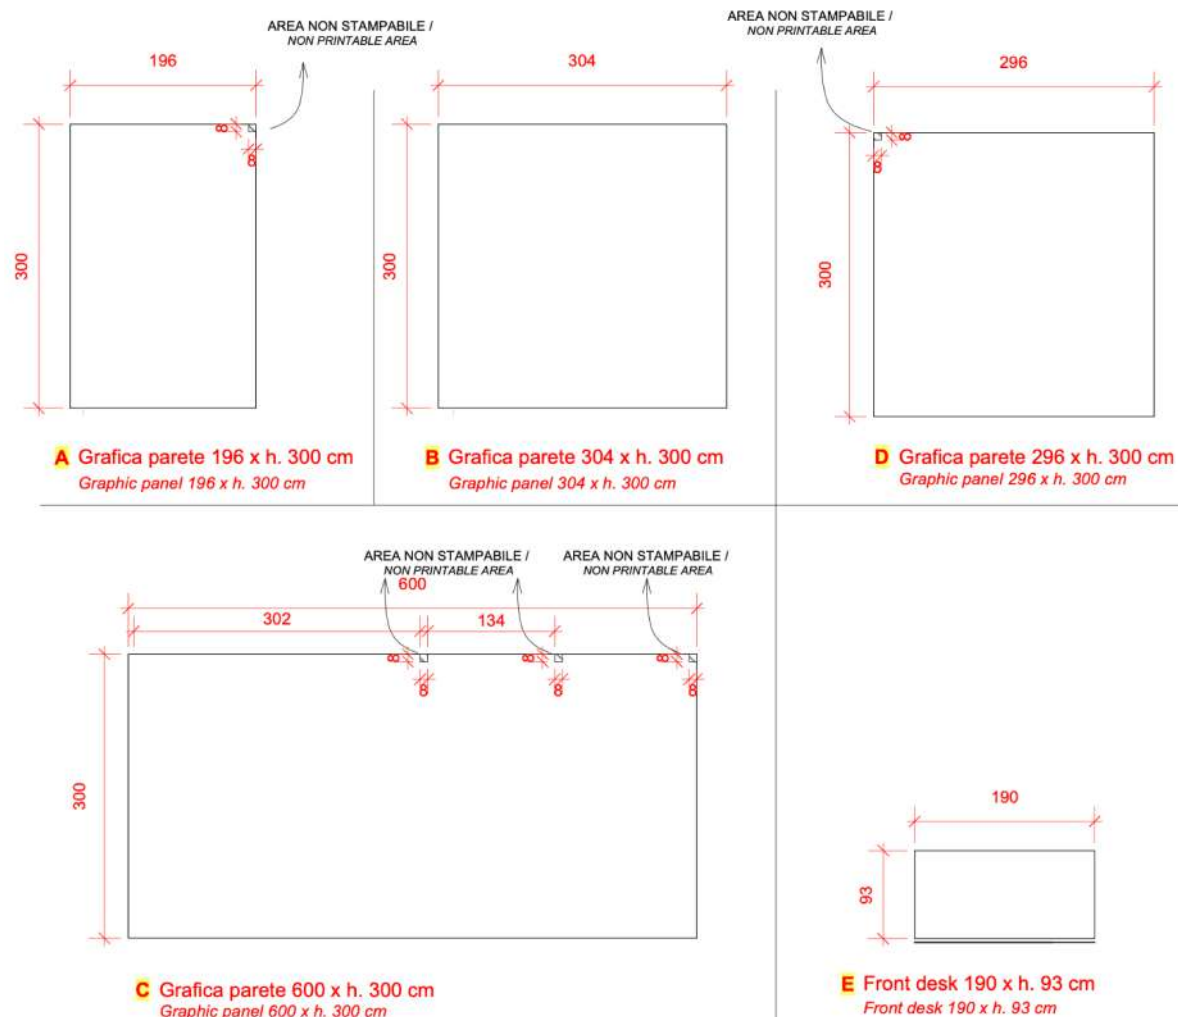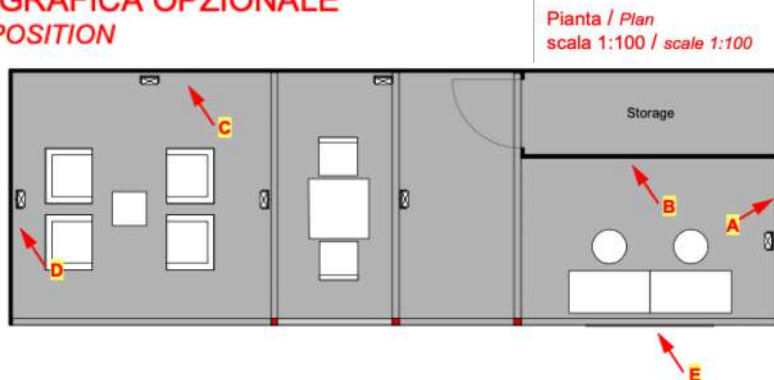


Graphic customization of the walls, through Allianz MiCo: starting from €90.00/mq + VAT





EXTRA CUSTOMIZATIONS FOR PRE-SET EXHIBITION SPACES

STAND | 27 mq corner | with deposit

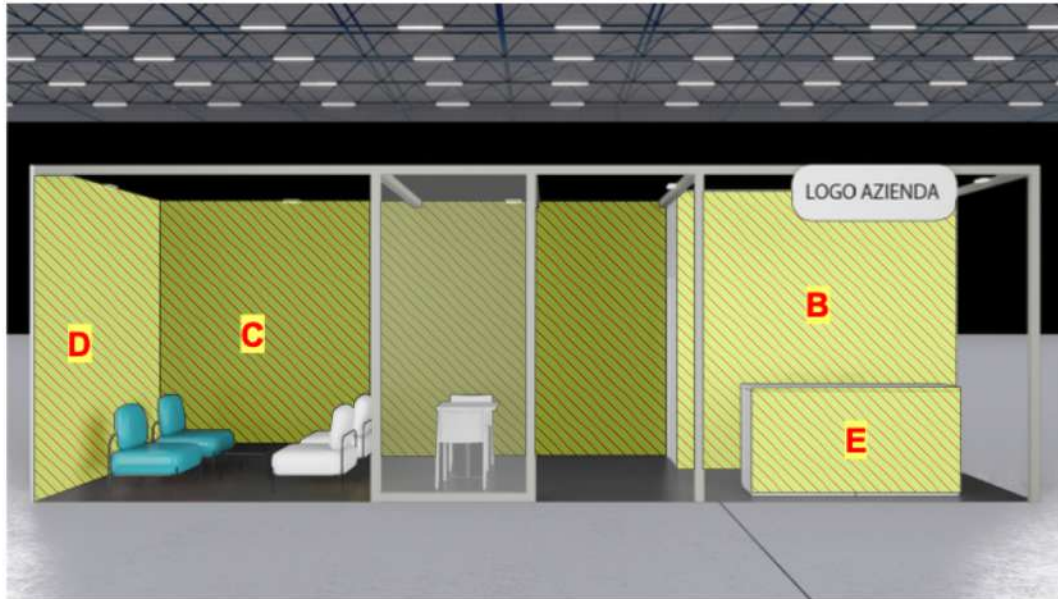


POSIZIONE PANNELLI DI GRAFICA OPZIONALE
OPTIONAL GRAPHIC PANELS POSITION


Pianta / Plan
scala 1:100 / scale 1:100

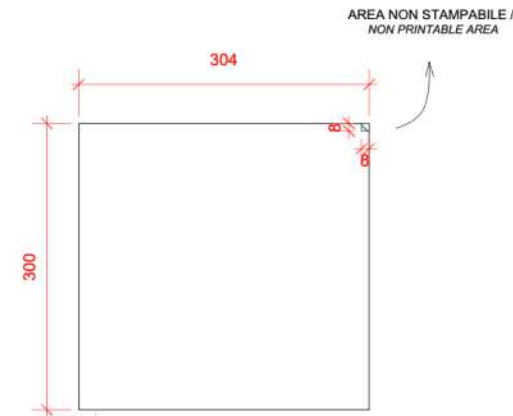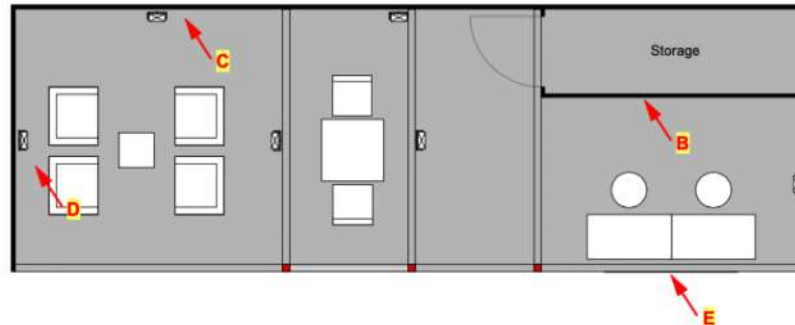


B Grafica parete 304 x h. 300 cm
Graphic panel 304 x h. 300 cm

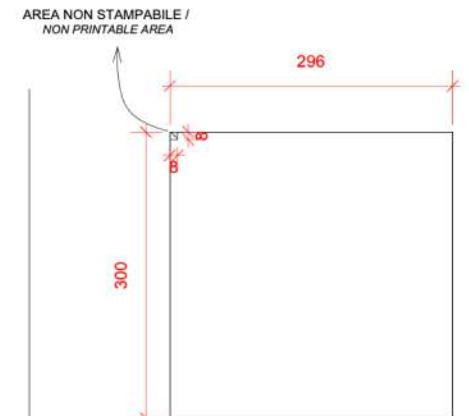

D Grafica parete 296 x h. 300 cm
Graphic panel 296 x h. 300 cm

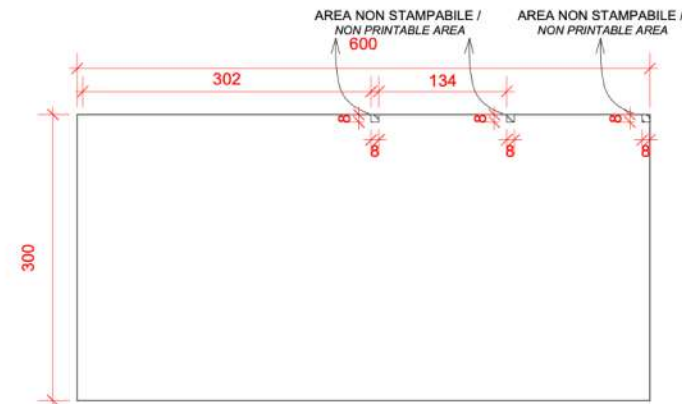

C Grafica parete 600 x h. 300 cm
Graphic panel 600 x h. 300 cm

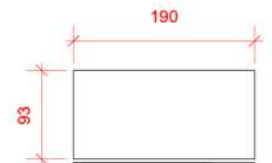


E Front desk 190 x h. 93 cm
Front desk 190 x h. 93 cm



Graphic customization of the walls, through Allianz MiCo: starting from €90.00/mq + VAT





EXTRA CUSTOMIZATIONS FOR PRE-SET EXHIBITION SPACES

STAND | 27 mq ad L | with deposit

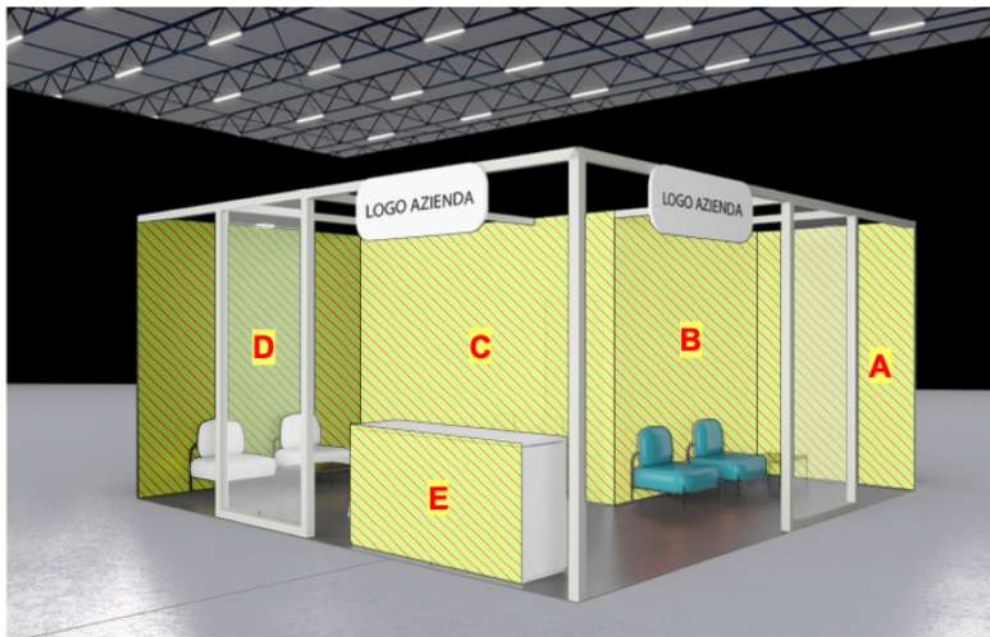

POSIZIONE PANNELLI DI GRAFICA OPZIONALE
OPTIONAL GRAPHIC PANELS POSITION

Graphic customization of the walls, through Allianz MiCo: starting from €90.00/mq + VAT

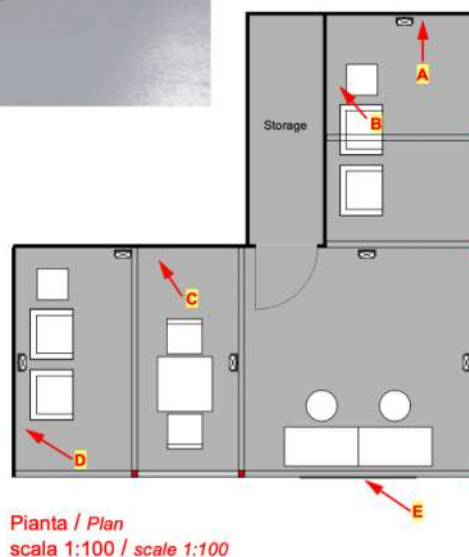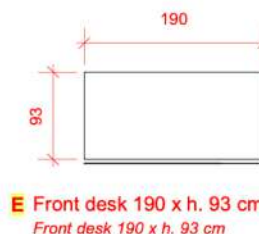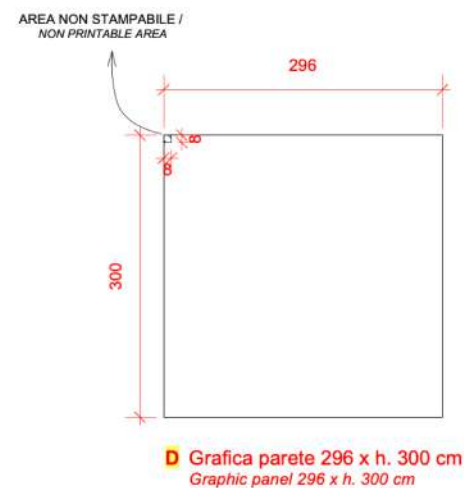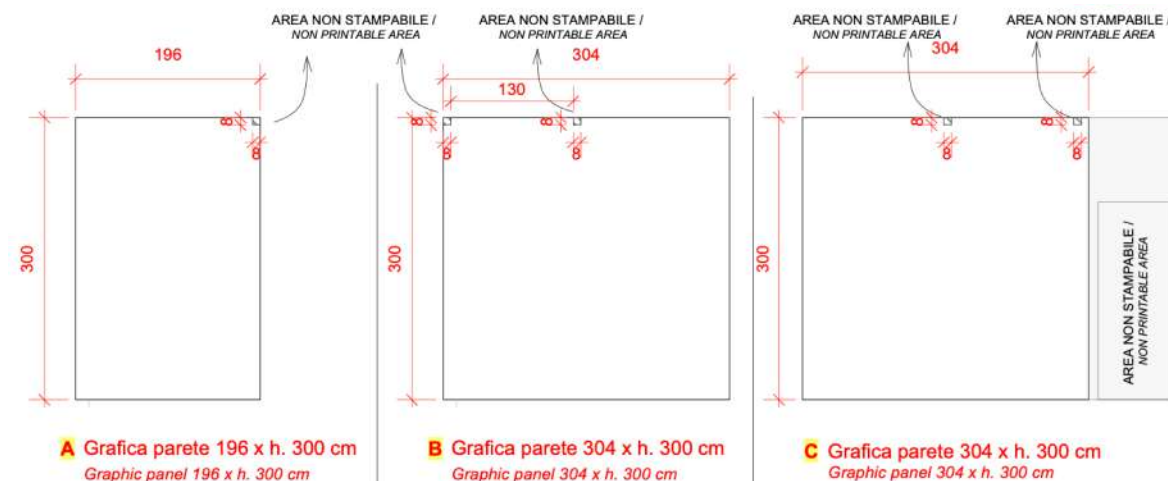


EXTRA CUSTOMIZATIONS FOR PRE-SET EXHIBITION SPACES


STAND | 36 mq



POSIZIONE PANNELLI DI GRAFICA OPZIONALE
OPTIONAL GRAPHIC PANELS POSITION


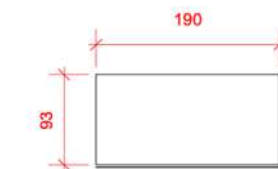


E Front desk 190 x h. 93 cm
Front desk 190 x h. 93 cm

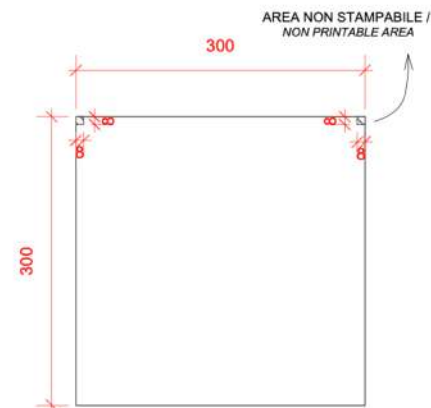

B Grafica parete 300 x h. 300 cm
Graphic panel 300 x h. 300 cm

Pianta / Plan
scala 1:50 / scale 1:50

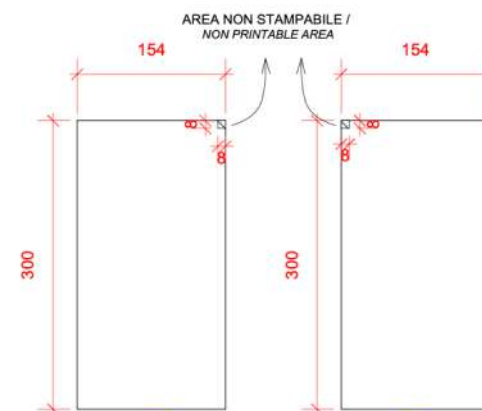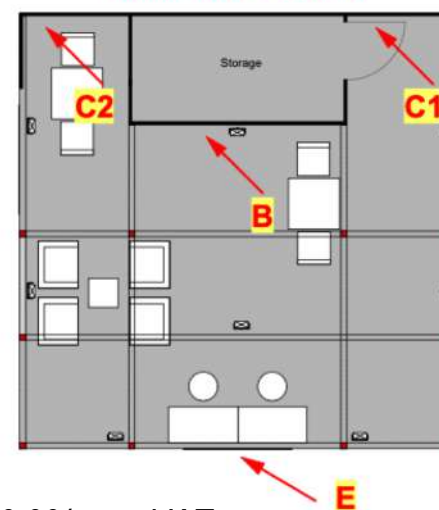


C1-C2 Grafica parete 154 x h. 300 cm
Graphic panel 154 x h. 300 cm



Graphic customization of the walls, through Allianz MiCo: starting from €90.00/mq + VAT




EXTRA CUSTOMIZATIONS FOR PRE-SET EXHIBITION SPACES

STAND | 36 mq corner

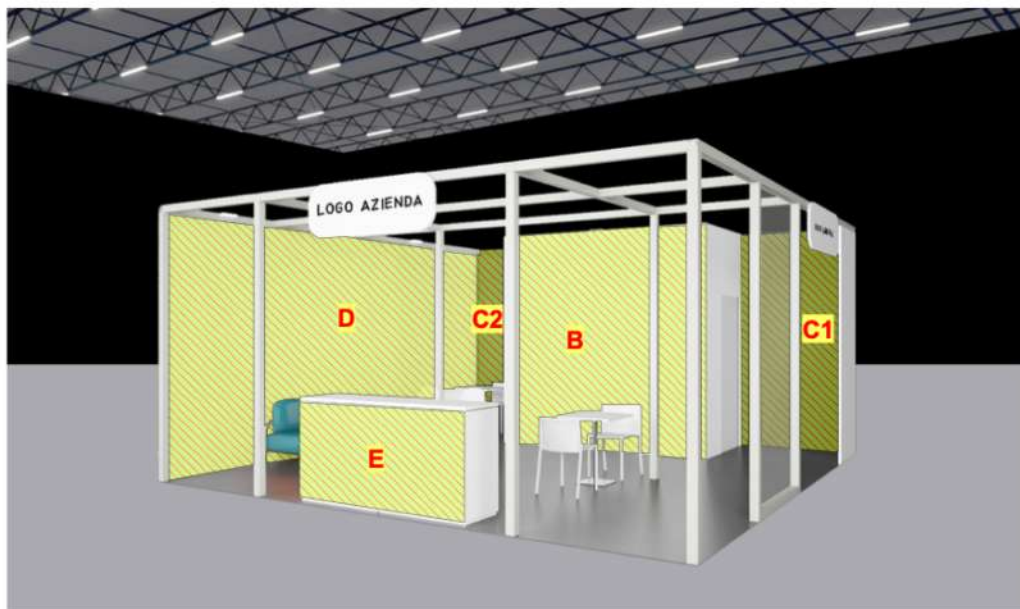

POSIZIONE PANNELLI DI GRAFICA OPZIONALE
OPTIONAL GRAPHIC PANELS POSITION


Pianta / Plan
scala 1:50 / scale 1:50

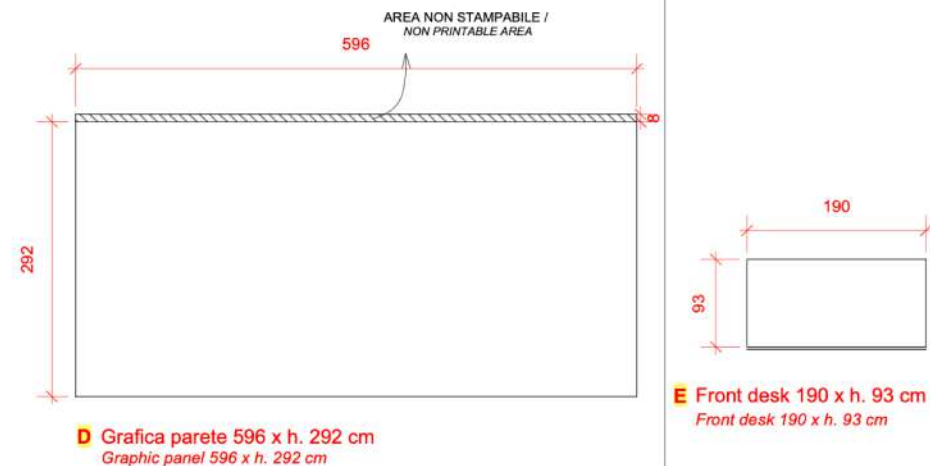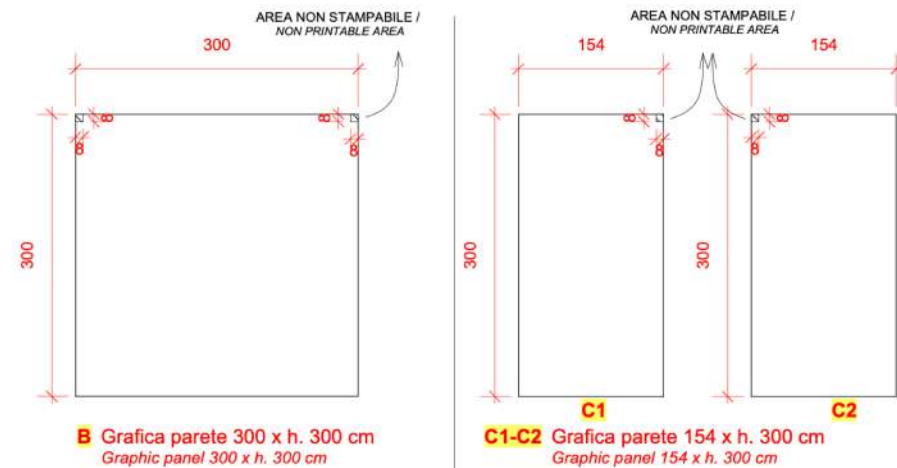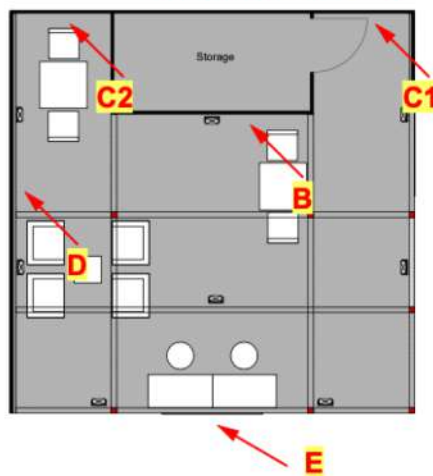

Graphic customization of the walls, through
Allianz MiCo: starting from €90.00/mq + VAT



EXTRA CUSTOMIZATIONS FOR PRE-SET EXHIBITION SPACES

STAND | 45 mq

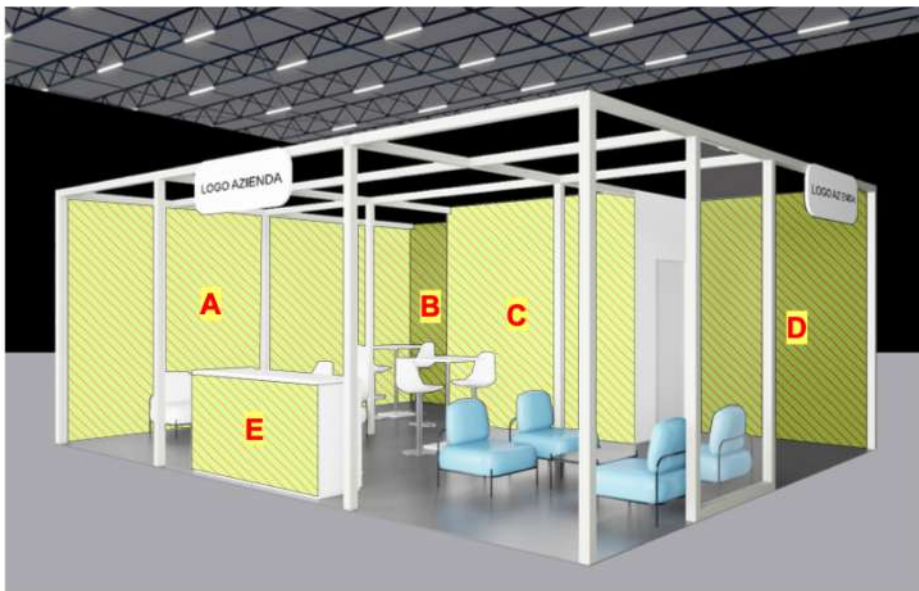


POSIZIONE PANNELLI DI GRAFICA OPZIONALE
OPTIONAL GRAPHIC PANELS POSITION


Pianta / Plan
scala 1:50 / scale 1:50

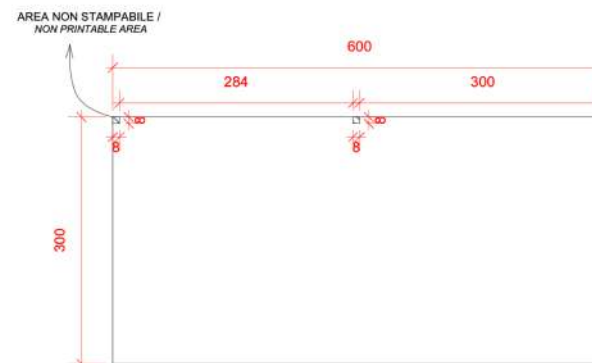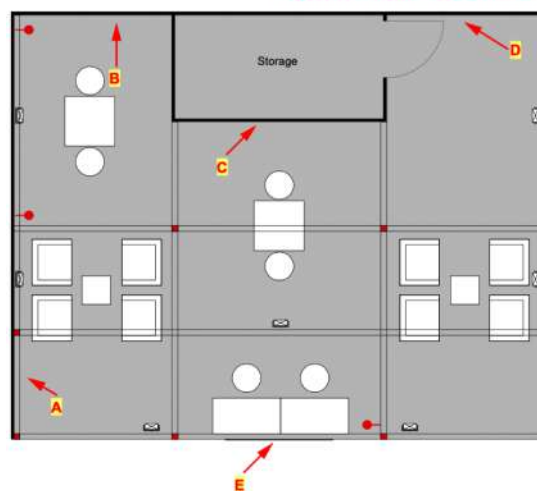


A Grafica parete 600 x h. 300 cm
 Graphic panel 600 x h. 300 cm

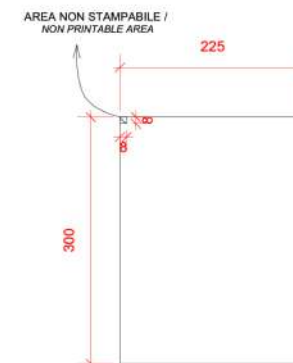


B Grafica parete 225 x h. 300 cm
 Graphic panel 225 x h. 300 cm

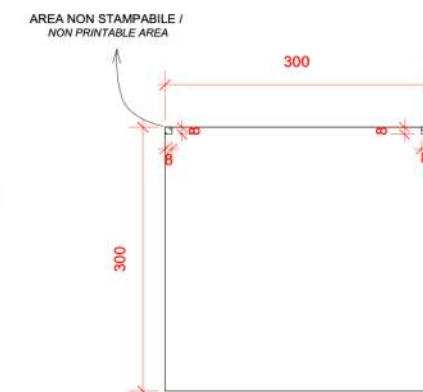

C Grafica parete 300 x h. 300 cm
 Graphic panel 300x h. 300 cm

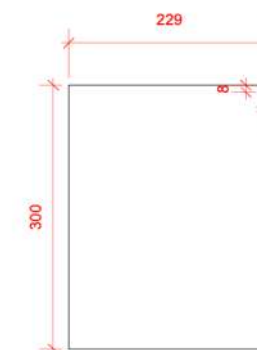

D Grafica parete 229 x h. 300 cm
 Graphic panel 229x h. 300 cm

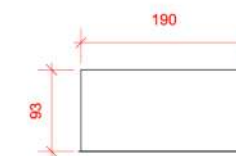

E Front desk 190 x h. 93 cm
 Front desk 190 x h. 93 cm




Graphic customization of the walls,
 through Allianz MiCo: starting from
 €90.00/mq + VAT

EXTRA CUSTOMIZATIONS FOR PRE-SET EXHIBITION SPACES


STAND | 54 mq



POSIZIONE PANNELLI DI GRAFICA OPZIONALE
OPTIONAL GRAPHIC PANELS POSITION


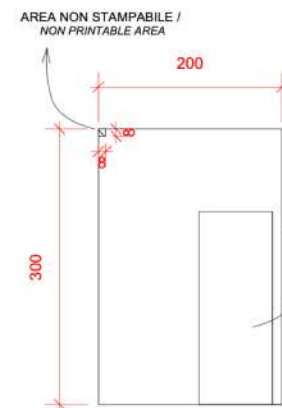


A Grafica parete 200 x h. 300 cm
 Graphic panel 200 x h. 300 cm

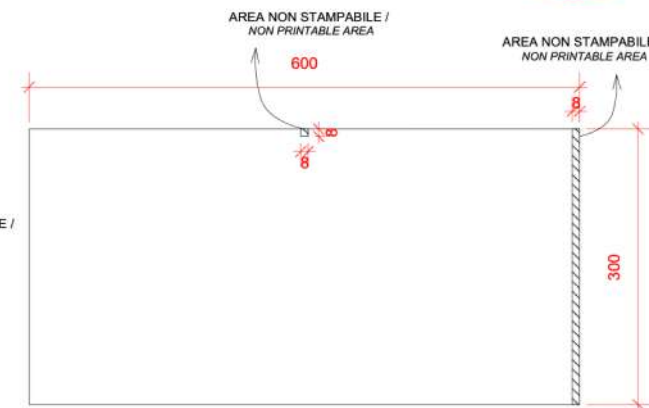

B Grafica parete 600 x h. 300 cm
 Graphic panel 600 x h. 300 cm

Pianta / Plan
scala 1:50 / scale 1:50

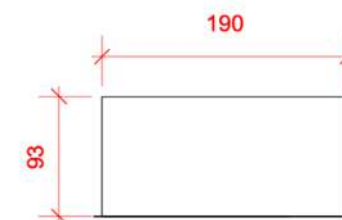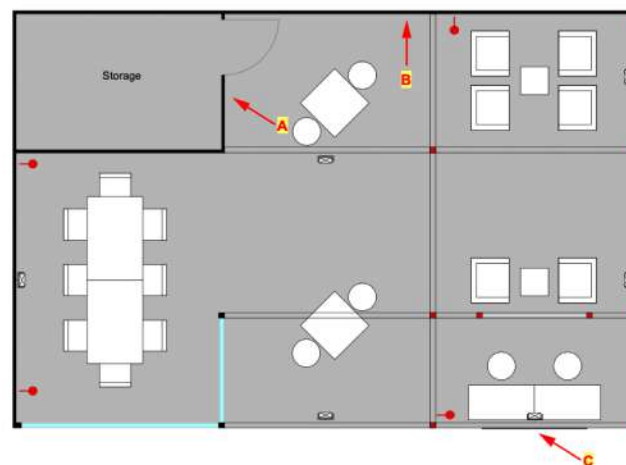



C Front desk 190 x h. 93 cm
 Front desk 190 x h. 93 cm

Graphic customization of the walls, through
 Allianz MiCo: starting from €90.00/mq + VAT




EXTRA CUSTOMIZATIONS FOR PRE-SET EXHIBITION SPACES

CORNER | 150x200 cm

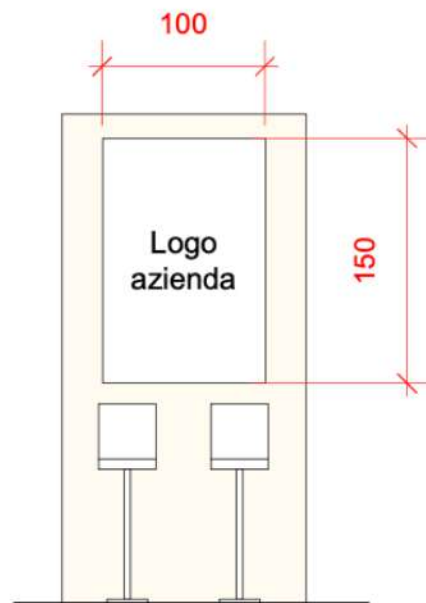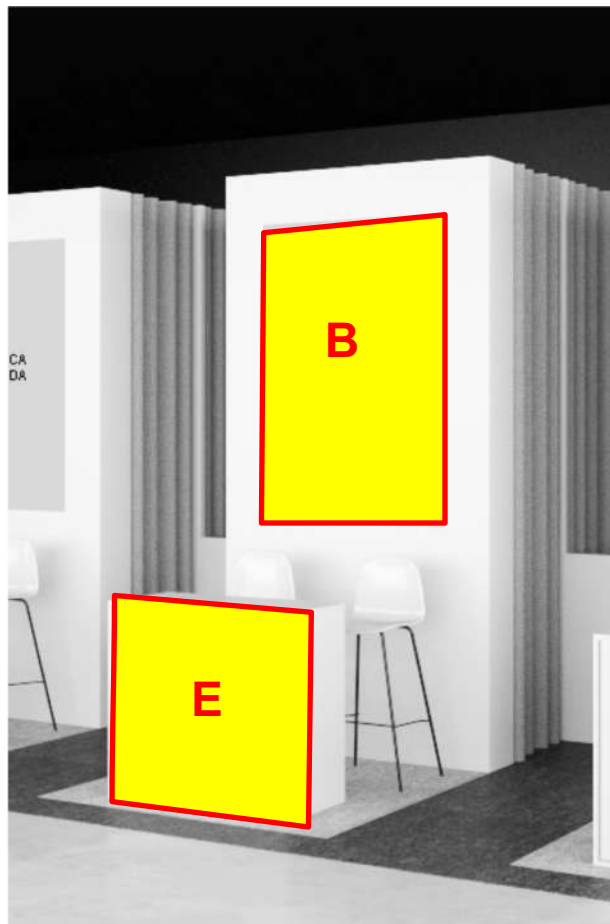

B Grafica parete 150 x h. 100 cm
Graphic panel 150 x h. 100 cm

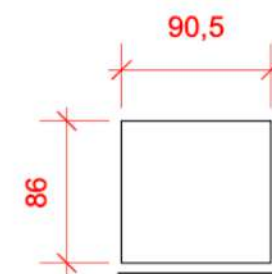

E Front desk 90,5 x h. 86 cm
Front desk 90,5 x h. 86 cm



Graphic customization of the walls, through Allianz MiCo: starting from €90.00/mq + VAT

EXTRA CUSTOMISED ELEMENTS PRE-OUTFITTED SPACES

EXAMPLE OF PERSONALISATION

On request it will be possible to personalise the colour of the walls or configure a specific graphic solution through the Fiera Milano Congressi Exhibitor Services.

It is possible to create the graphics illustrated in the adjacent render using the Salone dei Pagamenti template personalised with the company logo (the Bancaforte logo is used for example purposes in the render).

The cost for the personalisation must be regarded as an additional cost.



TECHNICAL SPECIFICATIONS CREATION OF EXECUTION FILES FOR PRINTING GRAPHICS THROUGH FIERA MILANO CONGRESSI

PLEASE NOTE

- Attach fonts if used or convert text to paths.
- Attach images or incorporate the file.

CHARACTERISTICS OF THE EXECUTION FILE

- Save the file in one of the following formats: EPS, PDF, TIFF, JPG.
- The images must be in CMYK.
- The resolution of large-format files must be at least 150 dpi in 1:1 scale.
- Leave at least 5 cm on each side.

N.B.

- Provide a file with the indications of the colours used in CMYK.
- For each file to be produced specify the name, size and quantity.



Promoted by

ABI Associazione
Bancaria
Italiana

SALONE 2026

BARE AREAS

PERSONALISATIONS MADE BY THE PARTNER



MILAN, ALLIANZ MICO SOUTH WING

24, 25, 26 NOVEMBER 2026

salonedepagamenti.com

#salonepagamenti

#payvolution

#agoràdelfuturo

Organized by

ABISERVIZI 

Media Partner

BANCAFORTE
innovation key



STAND PROJECT

By no later than **16 october** all Partners who have purchased a bare area to be personalised must send to

sdp2026@fieramilanocongressi.it with CC to partner@salonedepagamenti.com:

- the **STAND DESIGN** with floor plans and renders.
- the **SICU FORM** fully filled in, also with the flame-retardant codes of the materials.

PLEASE NOTE: the Safety Department of Fiera Milano Congressi does not accept scans of the certificates, the originals of which must be present at the stand together with Sheets B and C of the SICU Form.

The stand design **must be approved by ABIServizi and by the Safety Department of Fiera Milano Congressi** and must comply with the following guidelines:

- **In the case of walls adjoining pre-equipped stands, or bare exhibition spaces with a lower height, the external wall must be properly finished to a professional standard. Such wall may not be used for advertising purposes or for displaying or promoting the brand.**
- The maximum allowed height is 4,5 m. at the net of a platform of 20 cm. For the booths located under the balcony the maximum allowed height is 3 m.
- People who manage bare areas will receive the technical excerpt on the space.
- In case of booth's wall adjacent to pre-outfitted booths or bare areas with lower height, it is mandatory to complete the external wall perfectly and it is forbidden to use this wall for advertising or brand communication.
- It is forbidden to mount perimeter closing walls that could limit the visibility of nearby stands.
- All outfitted elements may not exceed the limits of their designated spot by invading the visitor paths and spaces of other exhibitors.
- The electrical, water supply and telephone systems, service power sockets and fire extinguishers at the columns near and at the stand must be accessible, inspectable and visible.



★ *Exhibition space platforms accessible to the public must be designed to withstand a live load of 510 kg/m², in addition to any loads generated by installed machinery or equipment. For platforms higher than 0.30 m and accessible to the public, the Exhibitor must keep on-site, available for inspection by the competent authorities, the static load test certificate signed by a professional licensed to practice in Italy.*

In areas intended for public access, platforms must be connected to the hall floor by steps with appropriate riser and tread dimensions and by at least one ramp with a maximum gradient of 8%, in compliance with regulations on the elimination of architectural barriers. Each stand equipped with a platform must be accessible via at least one ramp.

Steps and ramps must not obstruct public circulation routes within the aisles. Platform corners must be rounded or suitably protected. Any change in level must be clearly visible and identified by a contrasting color compared to the surrounding flooring.

In addition, the perimeter of the platform must be enclosed while allowing inspection from all sides. Platform corners located at aisle intersections must be protected to prevent visitors from tripping.

TECHNICAL REGULATIONS Fiera Milano Congressi | Extract

The **Technical Regulations of Fiera Milano Congressi**, which can be downloaded from <https://es.fieramilanocongressi.it/> under the USEFUL DOCUMENTS tab, contain information on:

1. GENERAL INFORMATION
2. RULES FOR ACCESS AND CIRCULATION WITHIN THE CONFERENCE CENTRE
3. PROVISIONS FOR SETTING UP AND DISMANTLING STANDS
4. SAFETY RULES - FIRE AND INJURY PREVENTION
5. MANAGEMENT OF EXHIBITION SPACES DURING THE EVENT
6. SANCTIONS AND PENALTIES
7. INFORMATION ON THE CONFERENCE CENTRE EMERGENCY PLAN



"ALL RISKS" INSURANCE - EXHIBITORS' GOODS

The Exhibitor must have an "All Risks" Policy on the total value of all goods, machinery, equipment and fittings brought and/or used inside Allianz MiCo, containing a clause waiving claims against Fiera Milano Congressi, Fondazione Fiera Milano, Fiera Milano, the subsidiaries and related companies, the Organiser and any other third parties involved in the organisation of the event. The Exhibitor shall ensure that the above parties are held harmless in the event of a claim by its Insurer.

TECHNICAL REGULATIONS Fiera Milano Congressi | Extract

CERTIFICATION OF STRUCTURES

In relation to the documentation to be produced to certify the correct assembly of self-supporting structures, the latter have been divided into 2 categories:

g1) simple structures: this category includes outfitted units consisting of horizontal and vertical structures and false ceilings, with clear opening up to 4.00 m for wooden structures and up to 8.00 m for approved metal trellis structures and/or with clear height at the intrados for both up to 4.00 m.

g2) complex structures: this category includes outfitted elements consisting of structures that do not belong to the previous category.

For outfitted elements consisting of simple structures (g1), only the declaration of correct assembly must be produced.

For outfitted elements consisting of complex structures (g2), a technical report drawn up by a qualified professional registered with Italian professional boards must be produced and submitted to Fiera Milano Congressi before the start of the outfitting activities. This report must contain:

- a description of the structures;
- the characteristics of the materials to be used;
- the reference regulation applied;
- an indication of the weights of the materials to be used (structures, lights, electrical cables, lifting motors);
- the assumed load bearing on the structures and a verification of the induced stresses on structures and anchoring elements.

At the end of the works, the fitter must produce the declaration of correct assembly and the test certification produced by a qualified professional.

The deadline for the submission of the static suitability certification is 24 hours before the start of the exhibition.

Should this deadline not be met, and since the imminent start of the exhibition makes it peremptory and non-extendable, Fiera Milano Congressi shall entrust one of its professionals to produce the test certificate and will charge the relative cost to the exhibitor.

If, due to a shortage of the required technicians, it is not possible to produce this declaration or any hindrances or problems arise in the execution of the aforementioned verification requested by Fiera Congressi Milano S.p.A., the exhibition space will be deprived of electricity and will have to be regarded as unfit for use and forbidden to visitors under the sole responsibility of the exhibitor who owns the stand.



TECHNICAL REGULATIONS Fiera Milano Congressi | Extract

DISPOSAL OF WASTE AND/OR PACKAGING MATERIALS DURING SETTING UP AND DISMANTLING OPERATIONS

The exhibitor / organiser and its representatives are jointly and severally responsible for the correct disposal of waste produced within the assigned exhibition area, ensuring that all the provisions and directives regarding environmental protection and waste production and disposal are also complied with by companies operating on its behalf.

It is forbidden to leave any type of waste material in common areas (aisles, road systems, etc.)

All waste must be taken away on a daily basis and disposed of according to the applicable legal regulations.

Waste collection, holding, transport, storage and disposal must be carried out in compliance with (Italian) Legislative Decree No. 152 of 2006 and any subsequent amendments and additions. The uncontrolled depositing and/or abandoning of waste is prohibited by law and is considered a criminal offence.

Where appropriate, Fiera Milano Congressi S.p.A. will report any such behaviour to the competent authorities.

Waste collection, holding, transport, storage and disposal must be carried out in compliance with (Italian) Legislative Decree No. 152 of 2006 and any subsequent amendments and additions.

The uncontrolled depositing and/or abandoning of waste is prohibited by law and is considered a criminal offence. Where appropriate, Fiera Milano Congressi S.p.A. will report any such behaviour to the competent Authorities.



Promosso da

ABI Associazione
Bancaria
Italiana

IL SALONE DEI PAGAMENTI 2026



For further information, please write to
partner@salonedepagamenti.com



ALLIANZ MICO SOUTH WING
24, 25, 26 NOVEMBER 2026

salonedepagamenti.com

Promosso da

ABI Associazione
Bancaria
Italiana

Organizzato da

ABISERVIZI 

Media Partner

BANCAFORTE
innovation key

Promoted by

ABI Associazione
Bancaria
Italiana

SALONE 2026

For further information, please write to:

partner@salonedepagamenti.com

Organized by

ABISERVIZI 

Media Partner

BANCAFORTE
innovation key



MILAN, ALLIANZ MICO SOUTH WING

24, 25, 26 NOVEMBER 2026

salonedepagamenti.com

#salonepagamenti

#payvolution

#agoràdelfuturo

